

HTE 05-50011134

IMPROVEMENT PERMIT

21540

Be it ordained by the Harnett County Board of Health as follows: Section III, Item B. "No Person shall begin construction of any building at which a septic tank system is to be used for disposal of sewage without first obtaining a written permit from the Harnett County Health Department."

Name: (owner) Factory Housing Outlet New Installation Septic Tank
Property Location: SR# 1204 Repairs Nitrification Line

Subdivision ~~...~~ MORLEY FARM Lot # 8

Tax ID # _____ Quadrant # _____

Number of Bedrooms Proposed: 4 (32x76) Lot Size: 3.02 ac

Basement with Plumbing: Garage: MUST meet on site

Water Supply: Well Public Community for F.W.A.I. LAYOUT

Distance From Well: 50 ft.

Following is the minimum specifications for sewage disposal system on above captioned property. Subject to final approval.

Type of system: Conventional Other _____

Size of tank: Septic Tank: 1200 gallons Pump Tank: _____ gallons

Subsurface Drainage Field No. of ditches 4 exact length of each ditch 120 ft. width of ditches 3 ft. depth of ditches 18 in.


French Drain Required: _____ Linear feet

Date: 02-01-05

Signed: [Signature]

This permit is subject to revocation if site plans or intended use change.

Environmental Health Specialist

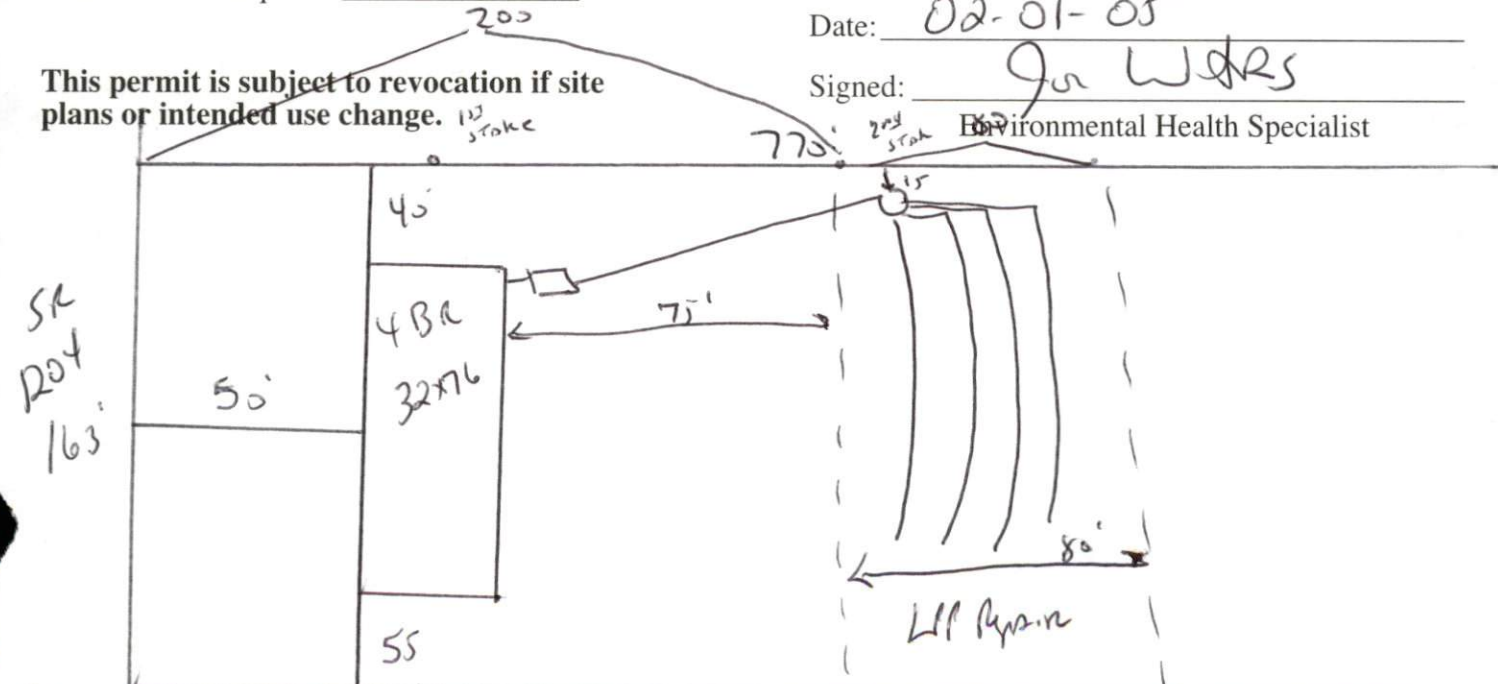

SR 204 163'

TD SR 120' ↓

MUST meet on site for FINAL LAYOUT
MAINTAIN ALL set BACKS
18" MAX Ditch Depth.

HARNETT COUNTY DEPARTMENT OF PUBLIC HEALTH
AUTHORIZATION TO CONSTRUCT

Authorization is hereby given to construct a wastewater system to the specifications described by Harnett County Department of Public Health, Improvement Permit # 21540. This authorization shall be valid for a period not to exceed five (5) years from the date of issuance. *This authorization will be invalid if ownership, site plans, or intended use change.*

Name Factory Harry Outlet Telephone # _____

Address 1204

Property Location SR# Morley Farms Lot # 8 # Bedrooms Proposed 4 (32x76) Road Name 3.02M Lot Size _____

TYPE OF SYSTEM

New Installation [] Repair Septic Tank Nitrification Lines
 Conventional [] Other _____

[] Basement [] With Plumbing [] Without Plumbing

Water Supply: [] Well Public Water Supply Minimum Well Setback: 50 Ft.

Septic Tank ~~1000~~ 1200 gal Pump Chamber _____ gal

NITRIFICATION FIELD SPECIFICATIONS

Number of fields 1 # of lines per field 4 Length of lines 60 Ft.

Width of ditches 3 ft. Depth of ditches 18 inches

French Drain: Linear feet required _____ Depth of gravel _____

No wastewater system shall be covered or placed into use by any person until an inspection by the Harnett County Health Department has determined that the system has been installed according to the conditions of the Improvement Permit and that a valid Operations Permit has been issued.

Joe West RS
Signature of Authorized Agent for Harnett County

02-01-05
Date