

HTE# DS-500 13166R

Harnett County Department of Public Health

24372

Improvement Permit

A building permit cannot be issued with only an Improvement Permit

ISSUED TO: Flora Hill PROPERTY LOCATION: 1143
 NEW REPAIR EXPANSION SUBDIVISION Mary Grant LOT # 6
 Type of Structure: Mod. 28x76 4 Site Improvements required prior to Construction Authorization Issuance:
 Proposed Wastewater System Type: Pump to Gravel
 Projected Daily Flow: 480 GPD
 Number of bedrooms: 4 Number of Occupants: 8 max
 Basement Yes No
 Pump Required: Yes No May be required based on final location and elevations of facilities
 Type of Water Supply: Community Public Well Distance from well 50 feet Permit valid for: Five years
 Permit conditions: STUB out Plumbing shallow, where shown No expiration
meet on site for final layout maintain all set backs.

Authorized State Agent: Ju WARR Date: 10-18-07 SEE ATTACHED SITE SKETCH
 The issuance of this permit by the Health Department in no way guarantees the issuance of other permits. The permit holder is responsible for checking with appropriate governing bodies in meeting their requirements. This site is subject to revocation if the site plan, plat, or the intended use changes. The Improvement Permit shall not be affected by a change in ownership of the site. This permit is subject to compliance with the provisions of the Laws and Rules for Sewage Treatment and Disposal and to conditions of this permit.

Construction Authorization

(Required for Building Permit)

The construction and installation requirements of Rules .1950, .1952, .1954, .1955, .1956, .1957, .1958, and .1959 are incorporated by references into this permit and shall be met. Systems shall be installed in accordance with the attached system layout.

ISSUED TO: FLORA Hill PROPERTY LOCATION: 1143
 SUBDIVISION Mary Grant LOT # 6
 Facility Type: Mod 28x76-4 New Expansion Repair
 Basement? Yes No Basement Fixtures? Yes No
 Type of Wastewater System** Pump to Gravel (Initial) Wastewater Flow: 480 GPD
 (See note below, if applicable)
Pump to 25% Reduction system (Repair)

Installation Requirements/Conditions

Septic Tank Size 1000 gallons Exact length of each trench 1x320 feet Trench Spacing: 9 Feet on Center
 Pump Tank Size 1000 gallons Trenches shall be installed on contour at a Soil Cover: 4 inches
 Maximum Trench Depth of: 18-24 inches (Maximum soil cover shall not exceed 36" above the trench bottom)
 (Trench bottoms shall be level to +/- 1/4" in all directions)
 Pump Requirements: _____ ft. TDH vs. _____ GPM Aggregate Depth: 6 inches below pipe
 Conditions: _____ 2 inches above pipe
12 inches total

**If applicable: *I understand the system type specified is different from the type specified on the application. I accept the specifications of this permit.*

Owner/Legal Representative Signature: _____ Date: _____

This Construction Authorization is subject to revocation if the site plan, plat, or the intended use changes. The Construction Authorization shall not be transferred when there is a change in ownership of the site. This Construction Authorization is subject to compliance with the provisions of the Laws and Rules for Sewage Treatment and Disposal and to the conditions of this permit.

Authorized State Agent: Ju WARR Date: 10-18-07 SEE ATTACHED SITE SKETCH
 Construction Authorization Expiration Date: 10-18-2012

HTE# 05-500 131662

Permit # 24372

Harnett County Department of Public Health Site Sketch

PROPERTY LOCATOR: 1143

ISSUED TO: FLOCA H-11


SUBDIVISION MARY GRANT

LOT # 6

Authorized State Agent:

J. L. ...

Date: 10-18-07

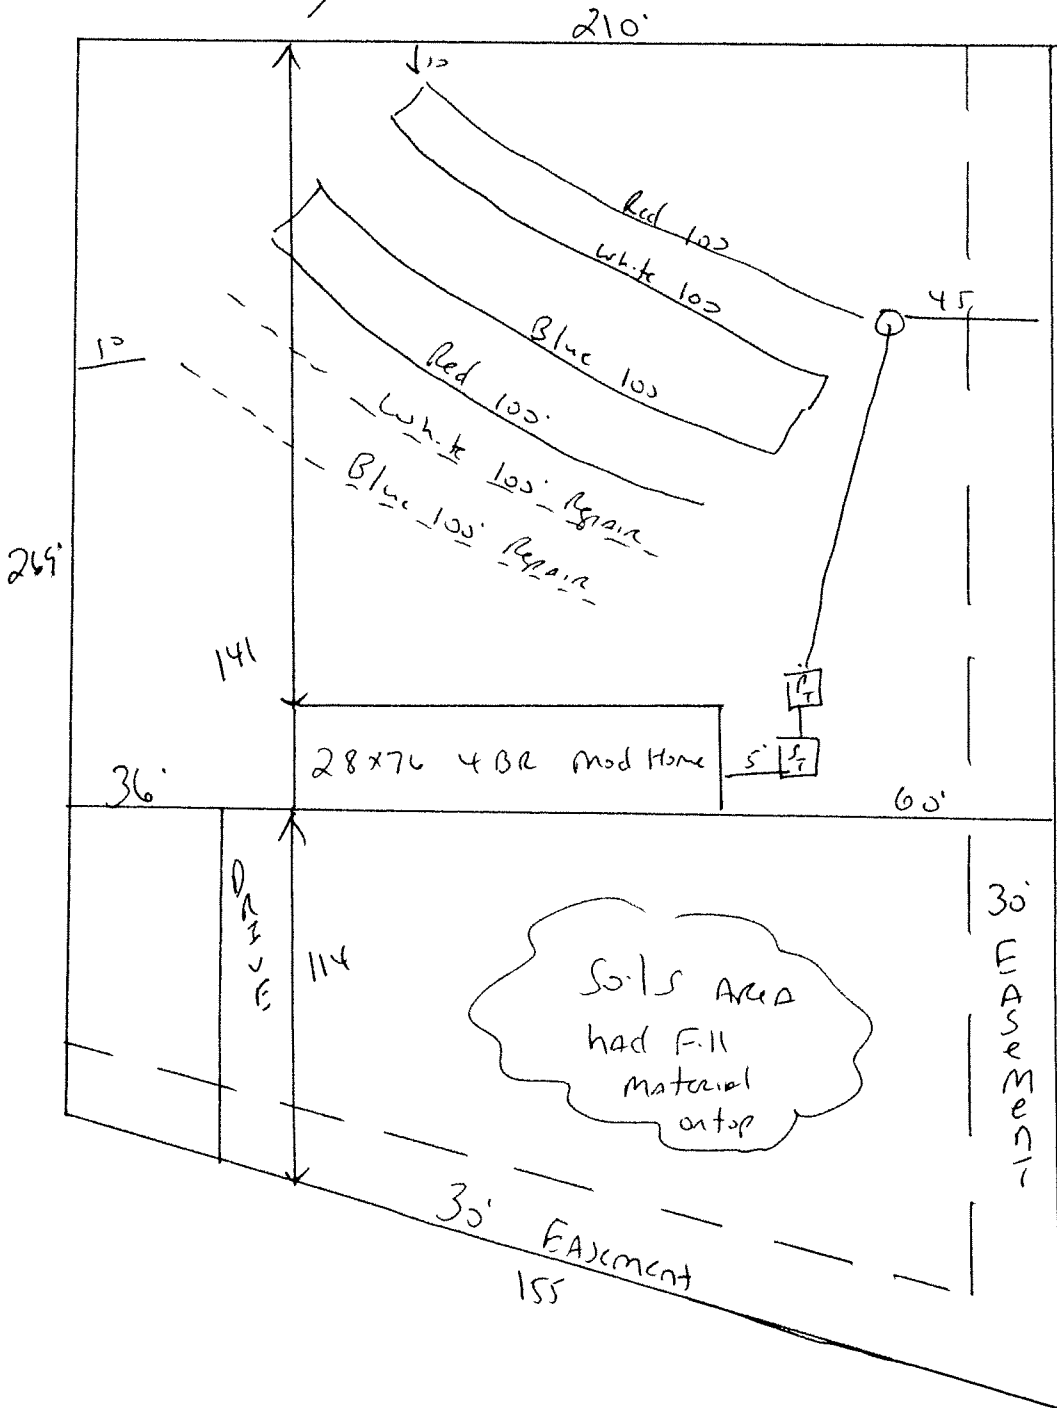

Meet on site
for Final Layout

Keep Tanks & Drankling
45' from property line
with Easement along
ET.

Maintain all
set Backs

35' Install 1x30 320
of Gravel at
18-24"