

SOIL/SITE EVALUATION for ON-SITE WASTEWATER SYSTEM

Owner:
 Address:
 Proposed Facility:
 Location of Site:
 Water Supply:
 Evaluation Method:
 Type of Wastewater:

Design Flow (.1949):

Applicant:

Date Evaluated:
 Property Size:
 Property Recorded:
 Spring Other
 Cut
 Mixed

Public Individual Well
 Auger Boring Pit
 Sewage Industrial Process

1940 Landscape Position/ Slope%	Horizon Depth (IN.)	SOIL MORPHOLOGY .1941		OTHER PROFILE FACTORS				Profile Class & LTAR
		.1941 Structure/ Texture	.1941 Consistence Mineralogy	.1942 Soil Wetness/ Color	.1943 Soil Depth (IN.)	.1956 Sapro Class	.1944 Restr Horiz	
	0-12	C LS	VR NS/np					P5 .4
	12-26"	SBK SCL	FR S/S					
	36"	ABK SCL		2.57 7/2 @ 36"				
	0-14	G LS	VR NS/ND					P5 .35
	14-34	SBK SCL	FR S/S					
	34"	PM						
	0-14	G LS	VR NS/np					P5 .3
	14-26	SBK SCL	FR S/P					
	26"	PM						

Description	Initial System	Repair System
Available Space (.1945)	✓	✓
System Type(s)	CO # INNOV	CO # INNOV
Site LTAR	.35	.3

Other Factors (.1946): _____
 Site Classification (.1948): P5
 Evaluated By: [Signature]
 Others Present:


COMMENTS: _____

<u>LANDSCAPE POSITIONS</u>	<u>GROUP</u>	<u>TEXTURES</u>	<u>.1955 LTAR</u>	<u>CONSISTENCE MOIST</u>	<u>WET</u>
R-RIDGE	I	S-SAND	1.2 - 0.8	VFR-VERY FRIABLE	NS-NON-STICKY
S-SHOULDER SLOPE		LS-LOAMY SAND			
L-LINEAR SLOPE	II	SL-SANDY LOAM	0.8 - 0.6	FR-FRIABLE	SS-SLIGHTLY STICKY
FS-FOOT SLOPE		L-LOAM			
N-NOSE SLOPE	III	SI-SILT-	0.6 - 0.3	FI-FIRM	S-STICKY
H-HEAD SLOPE		SIL-SILT LOAM			
CC-CONCLAVE SLOPE		CL-CLAY LOAM			
CV-CONVEX SLOPE		SCL-SANDY CLAY LOAM			
T-TERRACE	IV	SIC-SILTY CLAY	0.4 - 0.1	EFI-EXTREMELY FIRM	VS-VERY STICKY
FP-FLOOD PLAN		C-CLAY			
		SC-SANDY CLAY			

STRUCTURE
 SG-SINGLE GRAIN
 M-MASSIVE
 CR-CRUMB
 GR-GRANULAR
 SBK-SUBANGULAR BLOCKY
 ABK-ANGULAR BLOCKY
 PL-PLATY
 PR-PRISMATIC

MINERALOGY
 SLIGHTLY EXPANSIVE
 EXPANSIVE


Show profile locations and other site features (dimensions, reference or benchmark, and North).

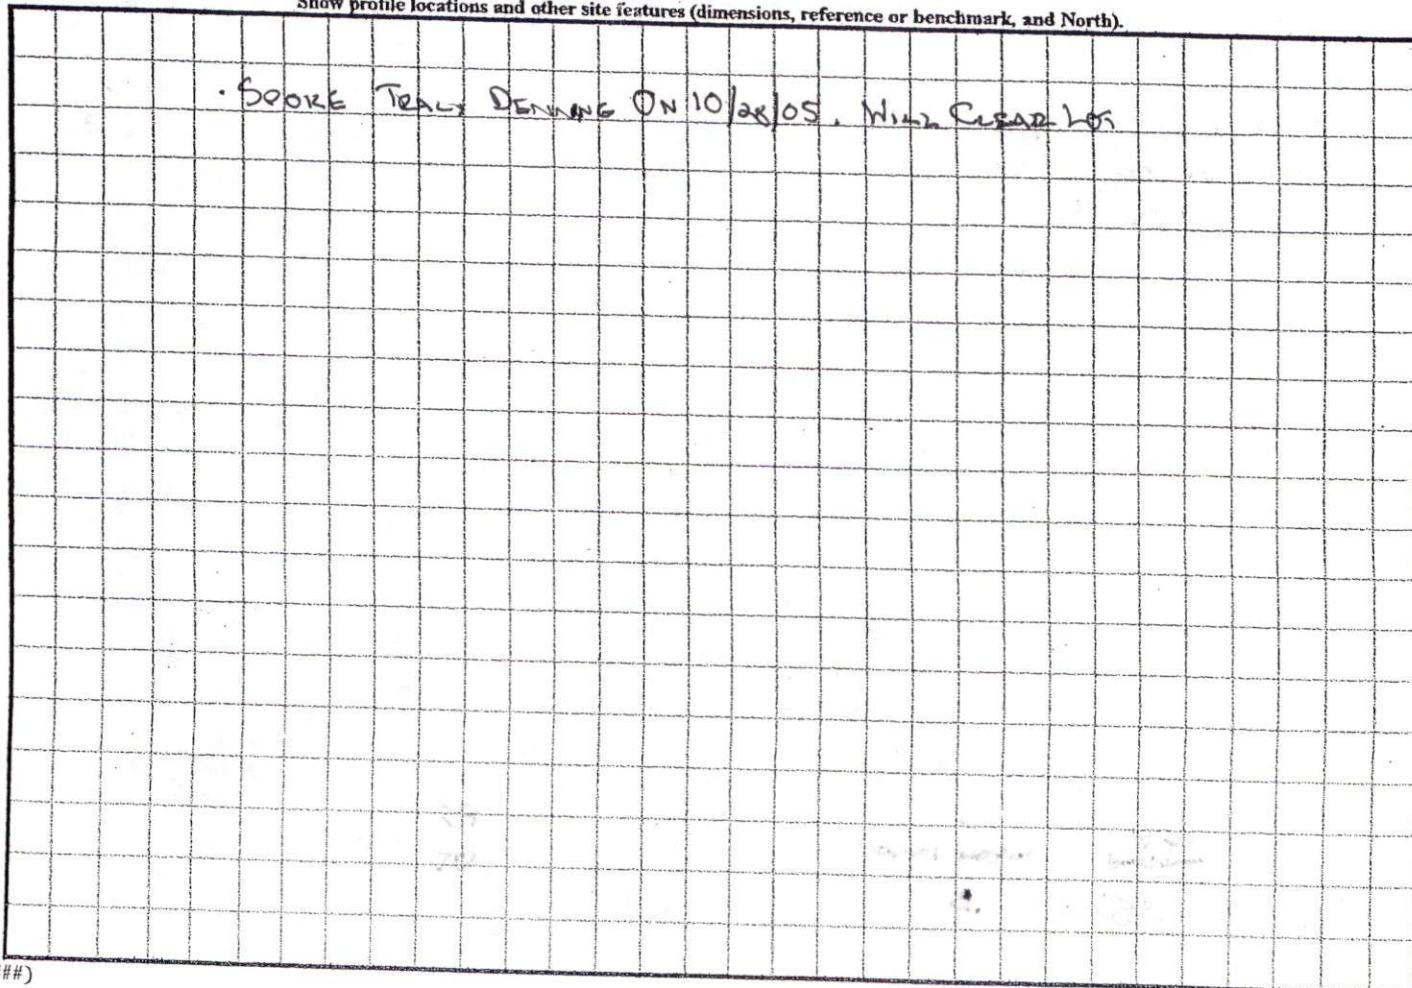

Shernita Kelly
Lot 2 Moores Chapel R
Lillington NC

Contact
Lee Johnson
919-630-0408

I=50

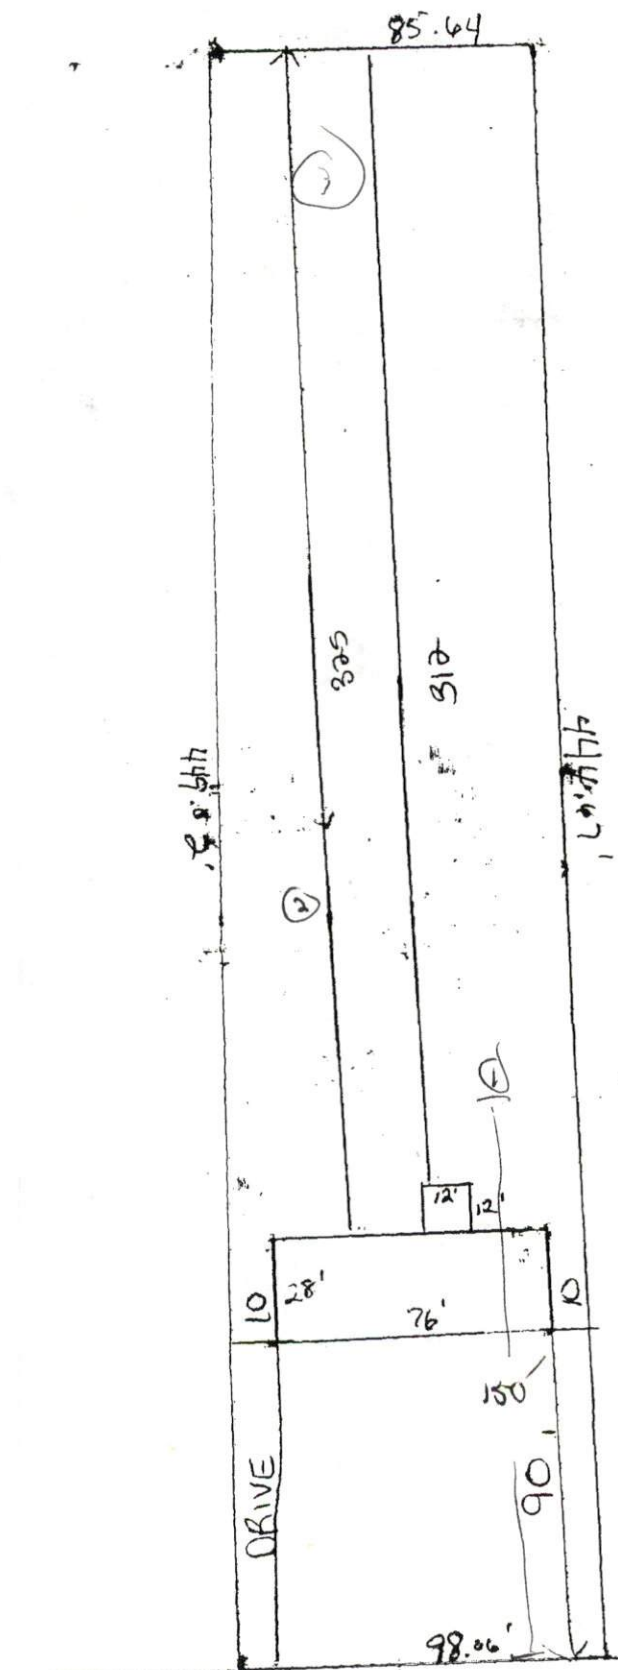

SITE PLAN APPROVAL w/Deck
DISTRICT BASD USE Modular
#BEDROOMS 4
10/19/05 JAB
ZONING ADMINISTRATOR
Hebna Carder

SR 1244