

**SOIL/SITE EVALUATION
 for ON-SITE WASTEWATER SYSTEM**

Owner: 05-500 13550

Applicant:

Address:

Date Evaluated: 12-1-05

Proposed Facility: Mill

Design Flow (.1949): 420

Property Size: 730 sq

Location of Site: Mill

Property Recorded: UNK

Water Supply: Public Individual Well Spring Other
 Evaluation Method: Auger Boring Pit Cut
 Type of Wastewater: Sewage Industrial Process Mixed

1940 Landscape Position/ Slope%	Horizon Depth (IN.)	SOIL MORPHOLOGY 1941		OTHER PROFILE FACTORS				Profile Class & LTAR
		1941 Structure/ Texture	1941 Consistence Mineralogy	1942 Soil Wetness/ Color	1943 Soil Depth (IN.)	1956 Sapro Class	1944 Restr Horiz	
	0-4	GR SL	VFA JF		4			.7
	0-3	GR SL	VFA JF					
	3-4	SDH SL	FA JF		4			.5
	0-3	GR SL	VFA JF					
	3-4	SDH SL	FA JF		4			.5
	0-4	GR SL	VFA JF		4			.7
	0-18	GR SL	VFA JF					
	18-20	SDH SL	FA JF					
	30-38	SDH SL	FA JF	CR 2 Q 2 R	3			.4
	0-4	GR SL	VFA JF		4			.7
	0-30	GR SL	VFA JF					
	30-4	SDH SL	FA JF		4			.5
	0-4	GR SL	VFA JF		4			.5

Description	Initial System	Repair System
Available Space (.1945)		
System Type(s)	Cenac	LDG
Site LTAR	.5	.25

Other Factors (.1946): _____
 Site Classification (.1948): P1
 Evaluated By: [Signature]
 Others Present:

2x140 18-24


COMMENTS: _____

<u>LANDSCAPE POSITIONS</u>	<u>GROUP</u>	<u>TEXTURES</u>	<u>.1955 LTAR</u>	<u>CONSISTENCE MOIST</u>	<u>WET</u>
R-RIDGE	I	S-SAND	1.2 - 0.8	VFR-VERY FRIABLE FR-FRIABLE FI-FIRM VFI-VERY FIRM EFI-EXTREMELY FIRM	NS-NON-STICKY SS-SLIGHTLY STICKY S-STICKY VS-VERY STICKY NP-NON-PLASTIC SP-SLIGHTLY STICKY P-PLASTIC VP-VERY PLASTIC
S-SHOULDER SLOPE		LS-LOAMY SAND			
L-LINEAR SLOPE	II	SL-SANDY LOAM	0.8 - 0.6		
FS-FOOT SLOPE		L-LOAM			
N-NOSE SLOPE	III	SI-SILT-	0.6 - 0.3		
H-HEAD SLOPE		SIL-SILT LOAM			
CC-CONCLAVE SLOPE		CL-CLAY LOAM			
CV-CONVEX SLOPE		SCL-SANDY CLAY LOAM			
T-TERRACE		SICL-SILTY CLAY LOAM			
FP-FLOOD PLAN	IV	SIC-SILTY CLAY	0.4 - 0.1		
		C-CLAY			
		SC-SANDY CLAY			

STRUCTURE
 SG-SINGLE GRAIN
 M-MASSIVE
 CR-CRUMB
 GR-GRANULAR
 SBK-SUBANGULAR BLOCKY
 ABK-ANGULAR BLOCKY
 PL-PLATY
 PR-PRISMATIC

MINERALOGY
 SLIGHTLY EXPANSIVE
 EXPANSIVE



Show profile locations and other site features (dimensions, reference or benchmark, and North).

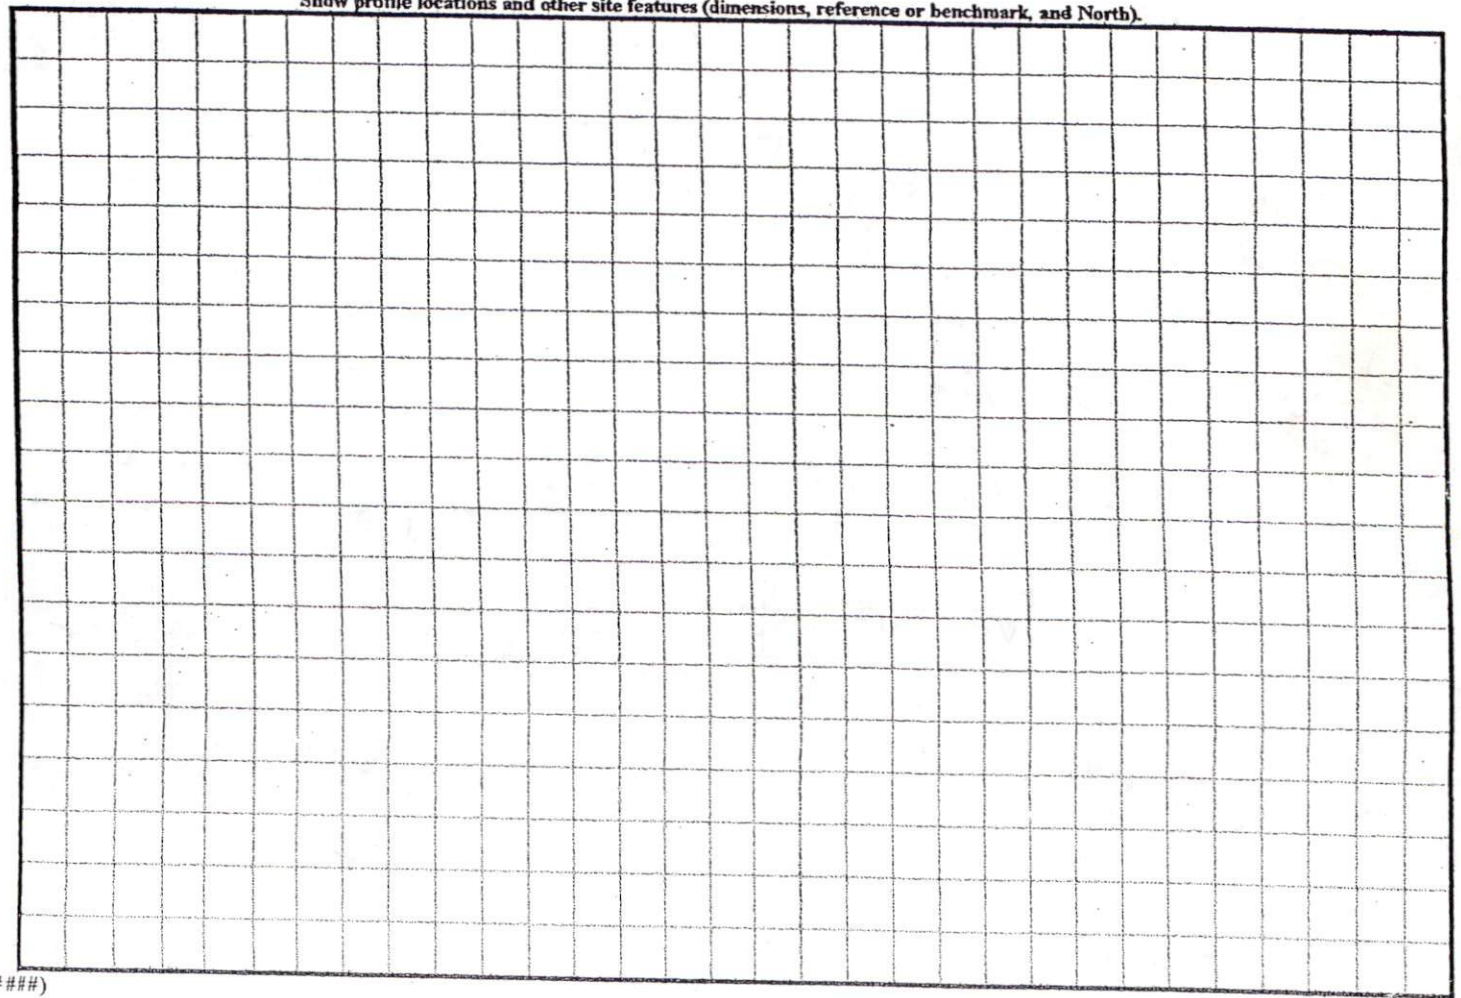

N
DING.



SETBACK REQUIREMENTS

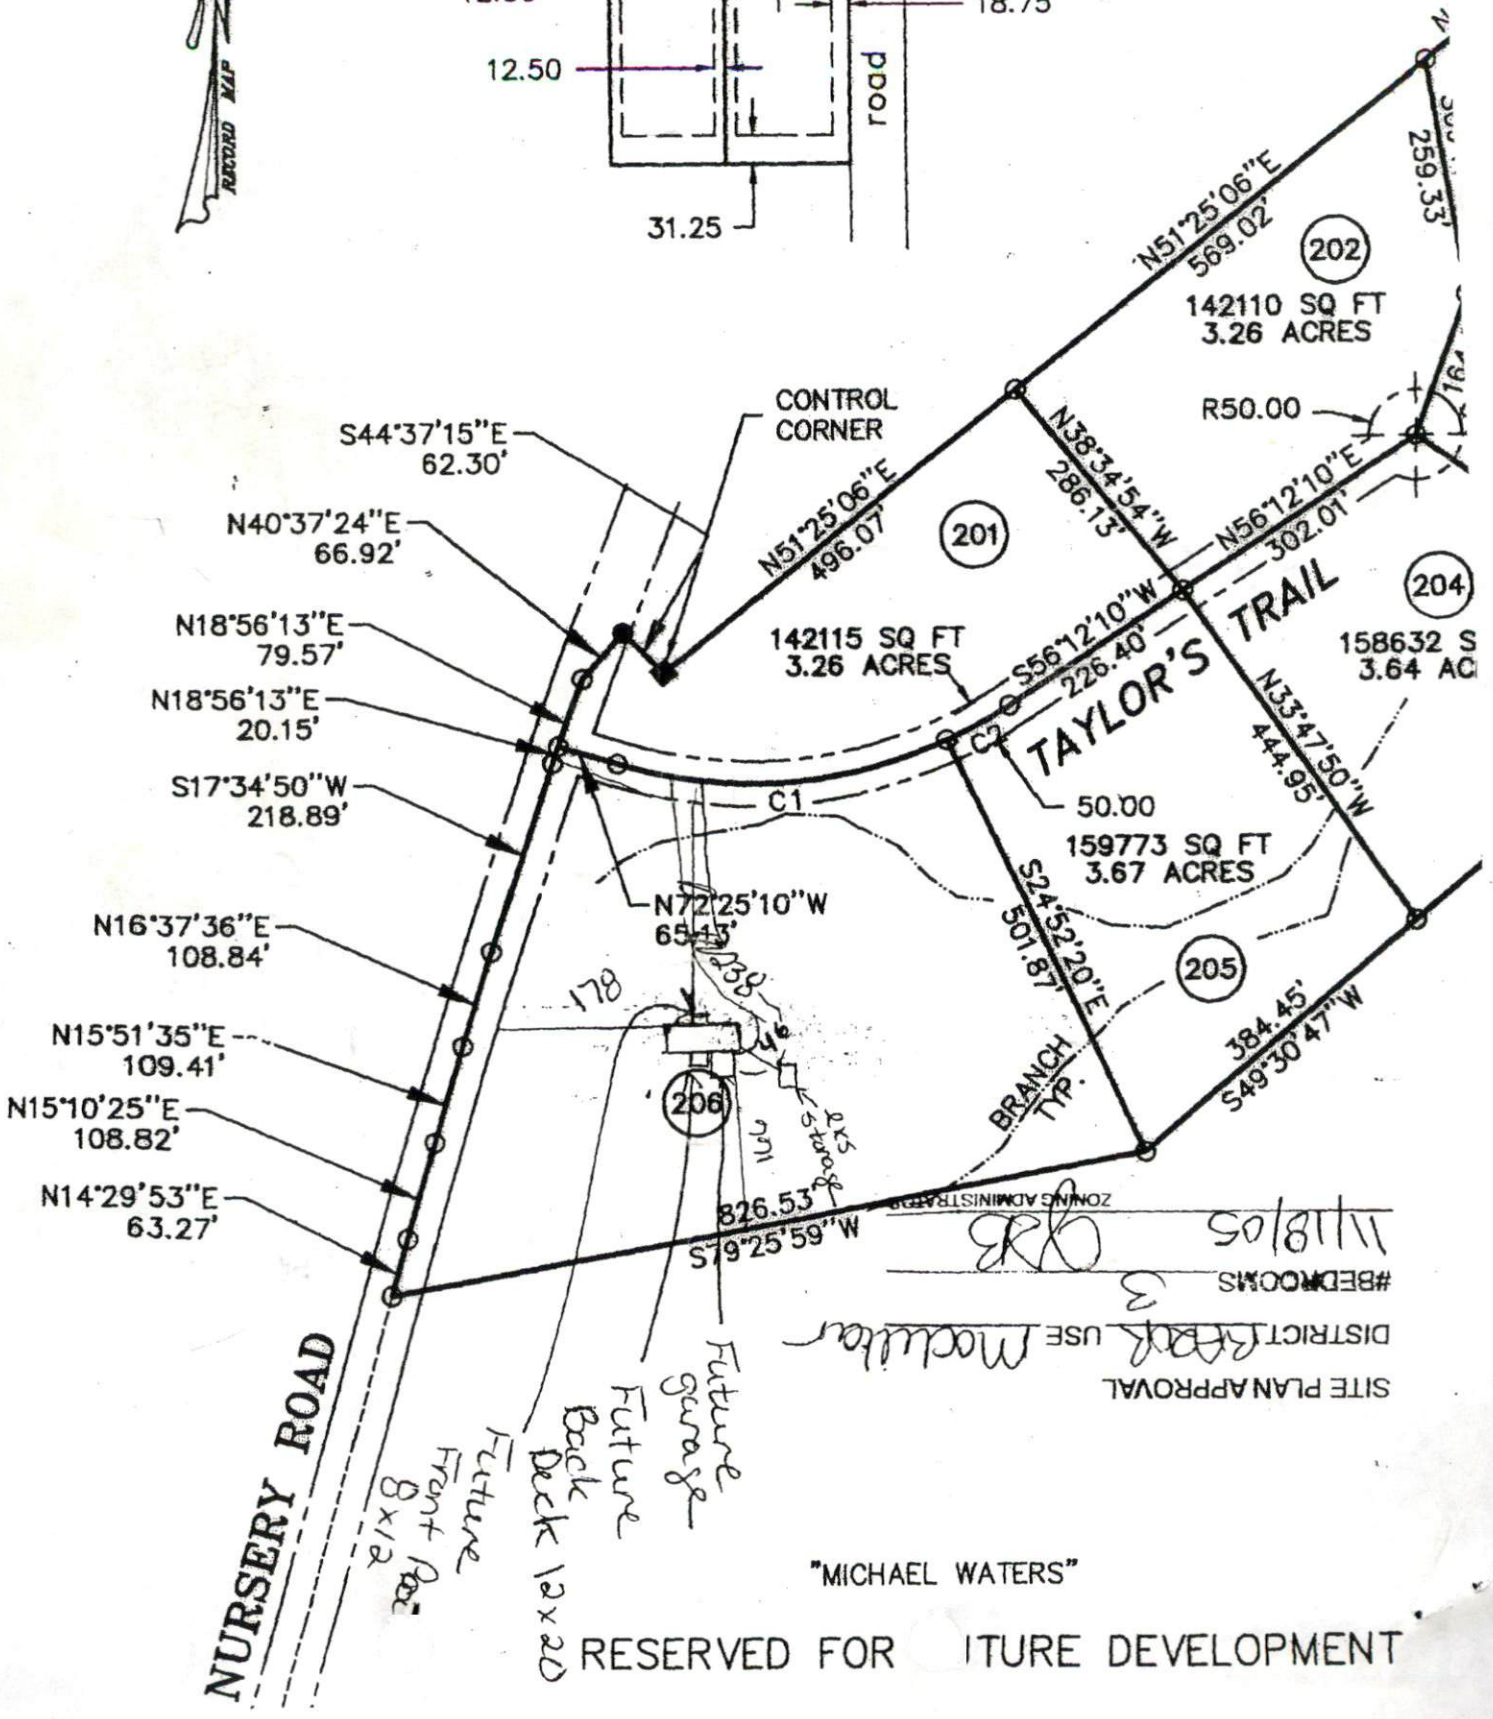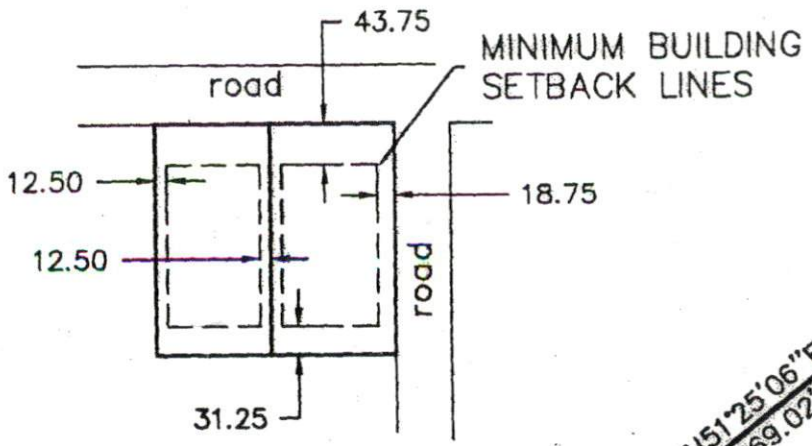

SHEET

ZONING ADMINISTRATOR
RJB
11/18/05
#BEDROOMS 3
DISTRICT USE Modular
SITE PLAN APPROVAL

"MICHAEL WATERS"

RESERVED FOR FUTURE DEVELOPMENT

2111 25

