

HTE# 0650016112

Hamnett County Department of Public Health 18985

PERMIT # 23407

Operation Permit

New Installation Septic Tank Repair Nitrification Line Expansion

PROPERTY LOCATION: 1111

Name: (owner) LAWRENCE Munson

SUBDIVISION _____

LOT # _____

System Installer: Larry Sharpe

Registration # _____

Basement with plumbing: Garage Number of Bedrooms 3

Type of Water Supply: Community Public Well Distance from well 75 feet


System Type: Tile (ch-p)

Types V and VI Systems expire in 5 years.

(In accordance with Table V a)

Owner must contact Health Department 6 months prior to expiration for permit renewal.

This system has been installed in compliance with applicable North Carolina General Statutes, Rules for Sewage Treatment and Disposal, and all conditions of the Improvement Permit and Construction Authorization.

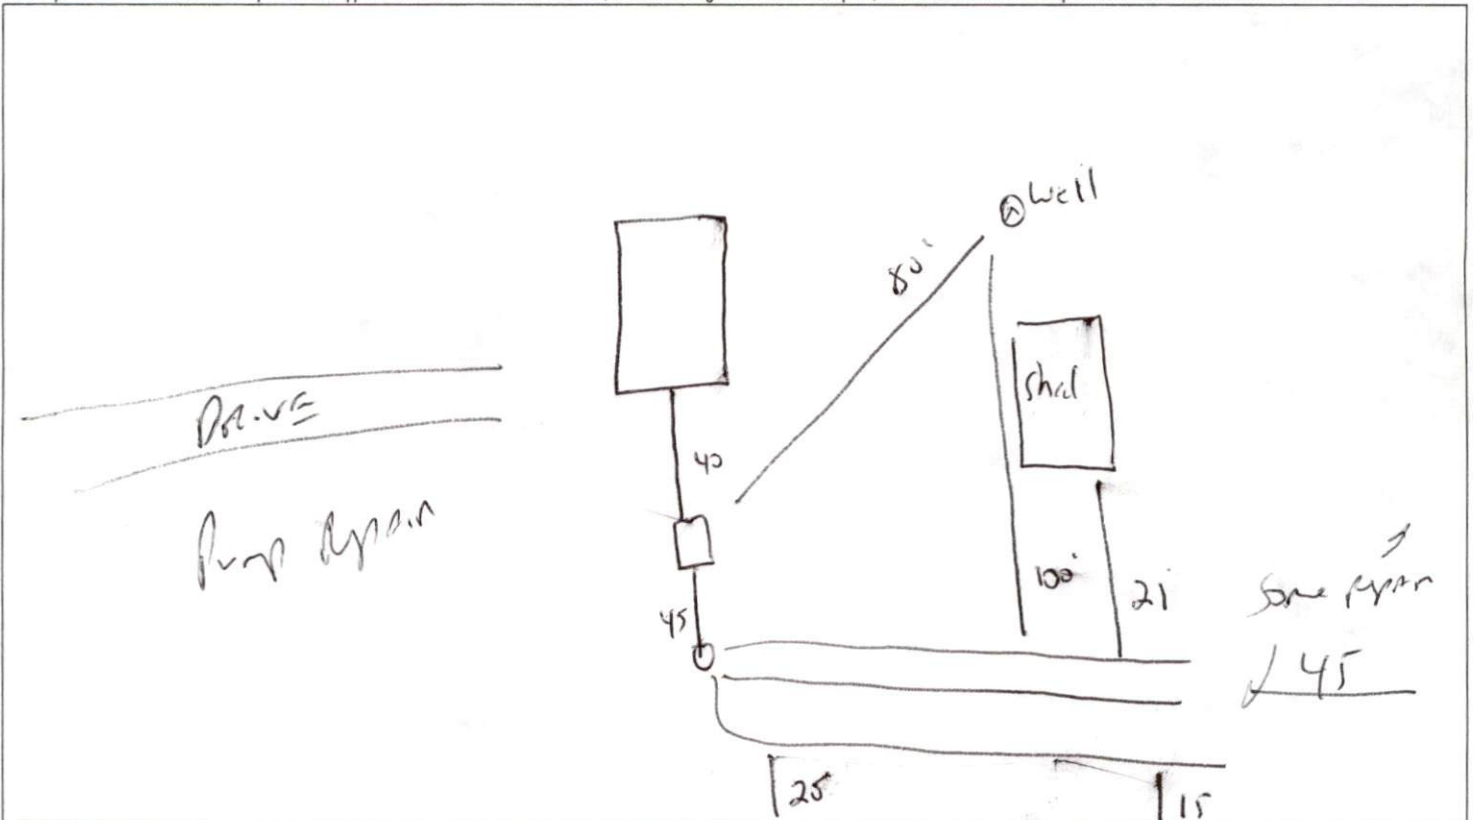

PERMIT CONDITIONS:

- I. Performance: System shall perform in accordance with Rule .1961.
- II. Monitoring: As required by Rule .1961.
- III. Maintenance: As required by Rule .1961. Other: _____
Subsurface system operator required? Yes No
If yes, see attached sheet for additional operation conditions, maintenance and reporting.
- IV. Operation: _____
- V. Other: _____

Following are the specifications for the sewage disposal system on the above captioned property.

Type of system: Conventional Other Tile Ch-p Size of tank: Septic Tank: 1000 gallons Pump Tank: _____ gallons
 Subsurface No. of 3 exact length width of depth of
 Drainage Field ditches 3 of each ditch 80 feet ditches 2 feet ditches 12-21 inches
 French Drain Required: _____ Linear feet

Authorized State Agent J. W. Waters Date 01-09-07