

HTE# 07-50017341R

Harnett County Department of Public Health

23915

Improvement Permit

A building permit cannot be issued with only an Improvement Permit

ISSUED TO: Steve Thomas PROPERTY LOCATION: 1270
NEW ☒ REPAIR ☐ EXPANSION ☐ SUBDIVISION: Johnny Fardeth LOT # 3
Type of Structure: DWMH 30x80 3BR Site Improvements required prior to Construction Authorization Issuance:
Proposed Wastewater System Type: Pump to Conventional
Projected Daily Flow: 360 GPD
Number of bedrooms: 3 Number of Occupants: 6 max
Basement ☐ Yes ☒ No
Pump Required: ☒ Yes ☐ No ☐ May be required based on final location and elevations of facilities
Type of Water Supply: ☐ Community ☒ Public ☐ Well Distance from well 50 feet Permit valid for: ☒ Five years
Permit conditions: met on site for final layout maintain all setbacks ☐ No expiration
Install 1x400 of gravel at 18" deep.

Authorized State Agent: J. L. AM Date: 5-3-07 SEE ATTACHED SITE SKETCH
The issuance of this permit by the Health Department in no way guarantees the issuance of other permits. The permit holder is responsible for checking with appropriate governing bodies in meeting their requirements. This site is subject to revocation if the site plan, plat, or the intended use changes. The Improvement Permit shall not be affected by a change in ownership of the site. This permit is subject to compliance with the provisions of the Laws and Rules for Sewage Treatment and Disposal and to conditions of this permit.

Construction Authorization

(Required for Building Permit)

The construction and installation requirements of Rules .1950, .1952, .1954, .1955, .1956, .1957, .1958, and .1959 are incorporated by references into this permit and shall be met. Systems shall be installed in accordance with the attached system layout.

ISSUED TO: Steve Thomas PROPERTY LOCATION: 1270
SUBDIVISION: Johnny Fardeth LOT # 3
Facility Type: DWMH 30x80-3BR ☒ New ☐ Expansion ☐ Repair
Basement? ☐ Yes ☒ No Basement Fixtures? ☐ Yes ☒ No
Type of Wastewater System** Pump to conventional (Initial) Wastewater Flow: 360 GPD
(See note below, if applicable) 480 LF of LPP (Repair)

Installation Requirements/Conditions

Septic Tank Size 1000 gallons Exact length of each trench 1x400 feet Trench Spacing: 9 Feet on Center
Pump Tank Size 1000 gallons Trenches shall be installed on contour at a Soil Cover: 6 inches
Maximum Trench Depth of: 18 inches (Maximum soil cover shall not exceed 36" above the trench bottom)
(Trench bottoms shall be level to +/-1/4" in all directions)
Pump Requirements: _____ ft. TDH vs. _____ GPM Aggregate Depth: 6 inches below pipe
2 inches above pipe
Conditions: _____ 12 inches total

**If applicable: I understand the system type specified is different from the type specified on the application. I accept the specifications of this permit.

Owner/Legal Representative Signature: _____ Date: _____

This Construction Authorization is subject to revocation if the site plan, plat, or the intended use changes. The Construction Authorization shall not be transferred when there is a change in ownership of the site. This Construction Authorization is subject to compliance with the provisions of the Laws and Rules for Sewage Treatment and Disposal and to the conditions of this permit.

Authorized State Agent: J. L. AM Date: 5-3-07 SEE ATTACHED SITE SKETCH
Construction Authorization Expiration Date: 5-3-2012

HTE# 07-50017341R

Permit # 23915

Harnett County Department of Public Health Site Sketch

PROPERTY LOCATON: 1270


ISSUED TO: Steve Thomas

SUBDIVISION Johnny Fanelote

LOT # 3

Authorized State Agent:

Date: 5-3-57

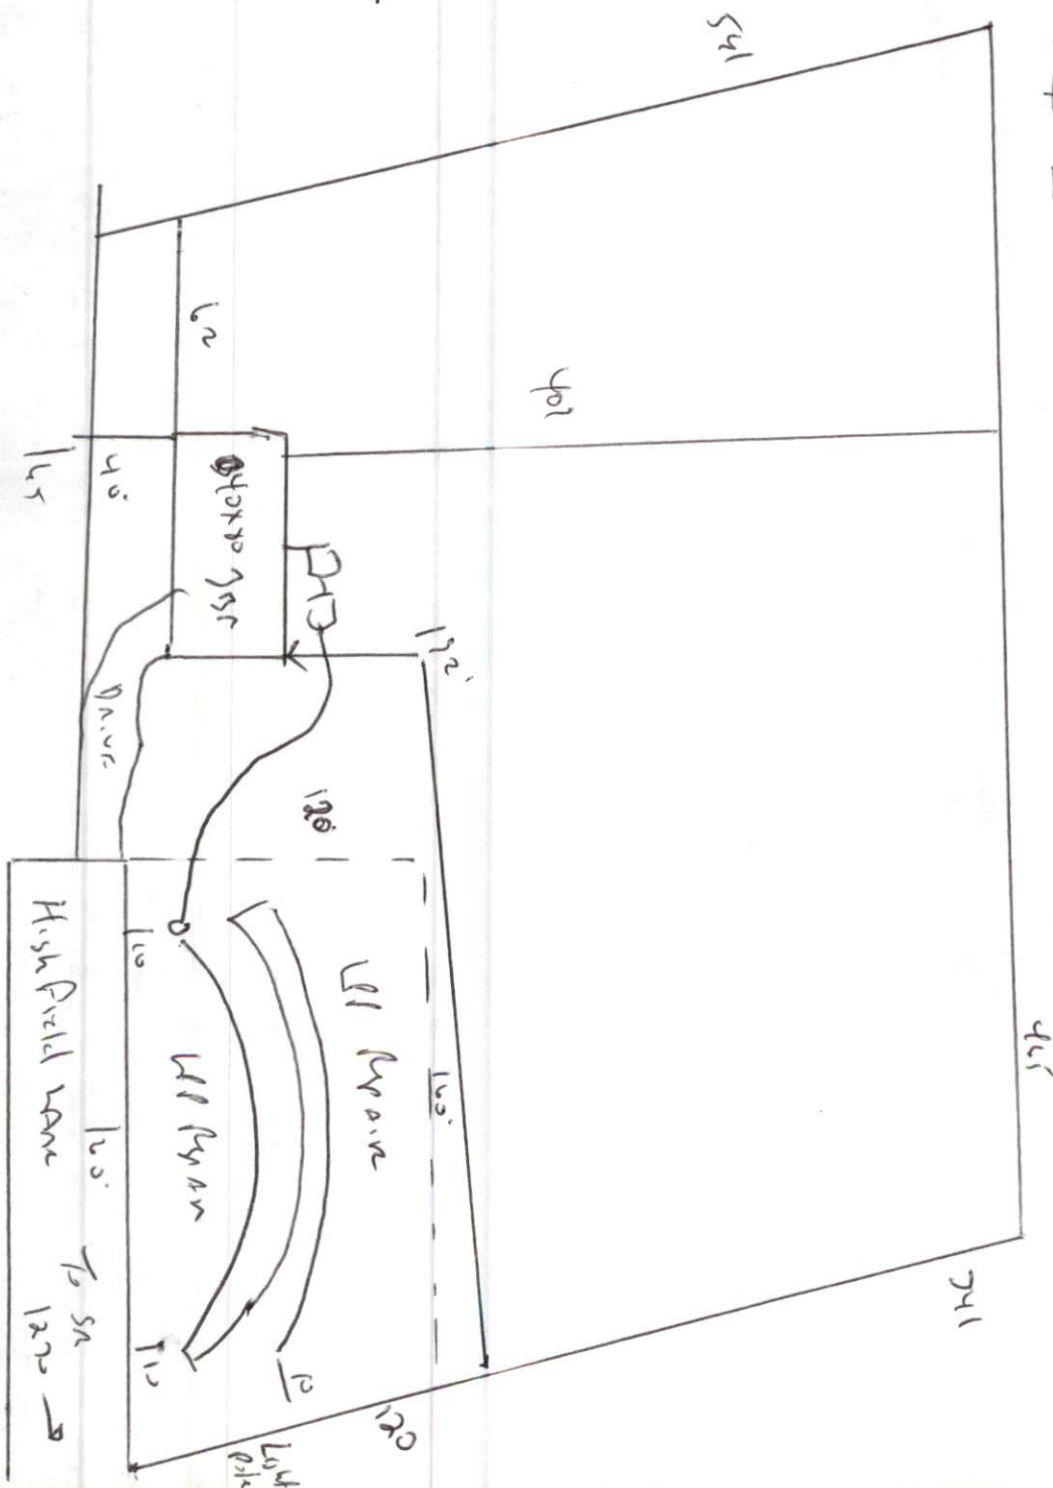

Meet onsite
for Final layout
maintain all setbacks
Install 1x4s & gravel
at 18"