

Improvement Permit

A building permit cannot be issued with only an Improvement Permit

ISSUED TO: James Baber
PROPERTY LOCATION: Quail Rd
SUBDIVISION: James & Larry Baber
LOT # 3A
Type of Structure: Mod 28x60 3BR
Proposed Wastewater System Type: 25% Red. system
Projected Daily Flow: 360 GPD
Number of bedrooms: 3 Number of Occupants: 6 max
Basement: No
Pump Required: No
Type of Water Supply: Public
Permit conditions: Start plumbing shallow where shown At ground level or high - meet onsite maintain all set backs Do not Drive or park on any part of septic system

Authorized State Agent: J. Weber Date: 09-05-07 SEE ATTACHED SITE SKETCH
The issuance of this permit by the Health Department in no way guarantees the issuance of other permits. The permit holder is responsible for checking with appropriate governing bodies in meeting their requirements. This site is subject to revocation if the site plan, plat, or the intended use changes. The Improvement Permit shall not be affected by a change in ownership of the site. This permit is subject to compliance with the provisions of the Laws and Rules for Sewage Treatment and Disposal and to conditions of this permit.

Construction Authorization

(Required for Building Permit)

The construction and installation requirements of Rules .1950, .1952, .1954, .1955, .1956, .1957, .1958, and .1959 are incorporated by references into this permit and shall be met. Systems shall be installed in accordance with the attached system layout.

ISSUED TO: James Baber
PROPERTY LOCATION: Quail Rd
SUBDIVISION: James & Larry Baber
LOT # 3A
Facility Type: Mod 28x60 3BR New
Basement? No
Type of Wastewater System: 25% Reduction system (Initial)
Wastewater Flow: 360 GPD
(See note below, if applicable) 25% Reduction system (Repair)

Installation Requirements/Conditions

Septic Tank Size 1000 gallons
Pump Tank Size
Exact length of each trench 1 x 300 feet
Trenches shall be installed on contour at a Maximum Trench Depth of 18 max inches
Trench Spacing: 9 Feet on Center
Soil Cover: 6 inches
(Pump Requirements)
Aggregate Depth: inches below pipe, inches above pipe, inches total

\*\*If applicable: I understand the system type specified is different from the type specified on the application. I accept the specifications of this permit.

Owner/Legal Representative Signature: Date:

This Construction Authorization is subject to revocation if the site plan, plat, or the intended use changes. The Construction Authorization shall not be transferred when there is a change in ownership of the site. This Construction Authorization is subject to compliance with the provisions of the Laws and Rules for Sewage Treatment and Disposal and to the conditions of this permit.

Authorized State Agent: J. Weber Date: 09-05-07 SEE ATTACHED SITE SKETCH
Construction Authorization Expiration Date: 09-05-2012

HTE# 07-50018042R

Permit # 24298

# Harnett County Department of Public Health Site Sketch

PROPERTY LOCATOR: Chail Road

ISSUED TO: Jane Baber

SUBDIVISION Jane & Lang Baber


LOT # 3A

.63 AC

Authorized State Agent: Joe Wain

Date: 09-25-07

plus septic  
casement

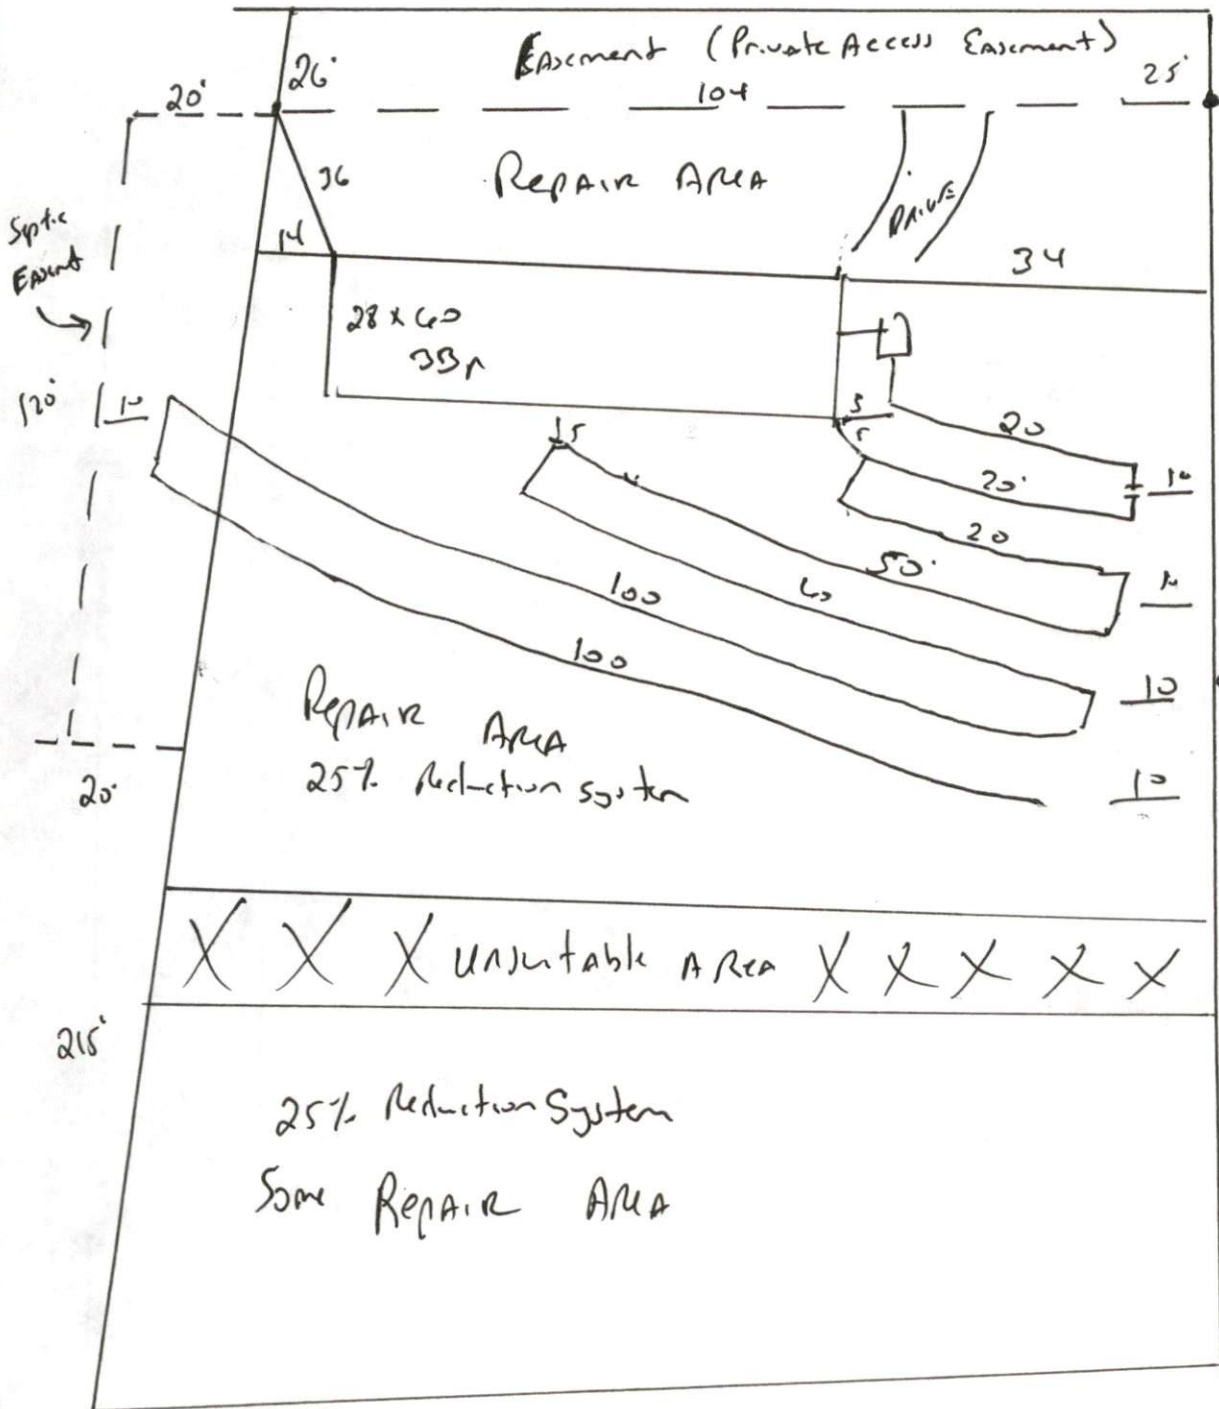

Meet onsite  
for Final Layout  
maintain all  
setbacks,  
Stub out  
Plumbing shallow  
at ground level  
or higher  
where shown

Do not  
Drive or  
Park on  
Septic system

Install  
1x300 of  
25% Reduction  
system at  
18"