



set trailer up
at 24" high at
starting point
lowest corner

Trailer frame

Anchors 10' apart
Horizontal
Straps

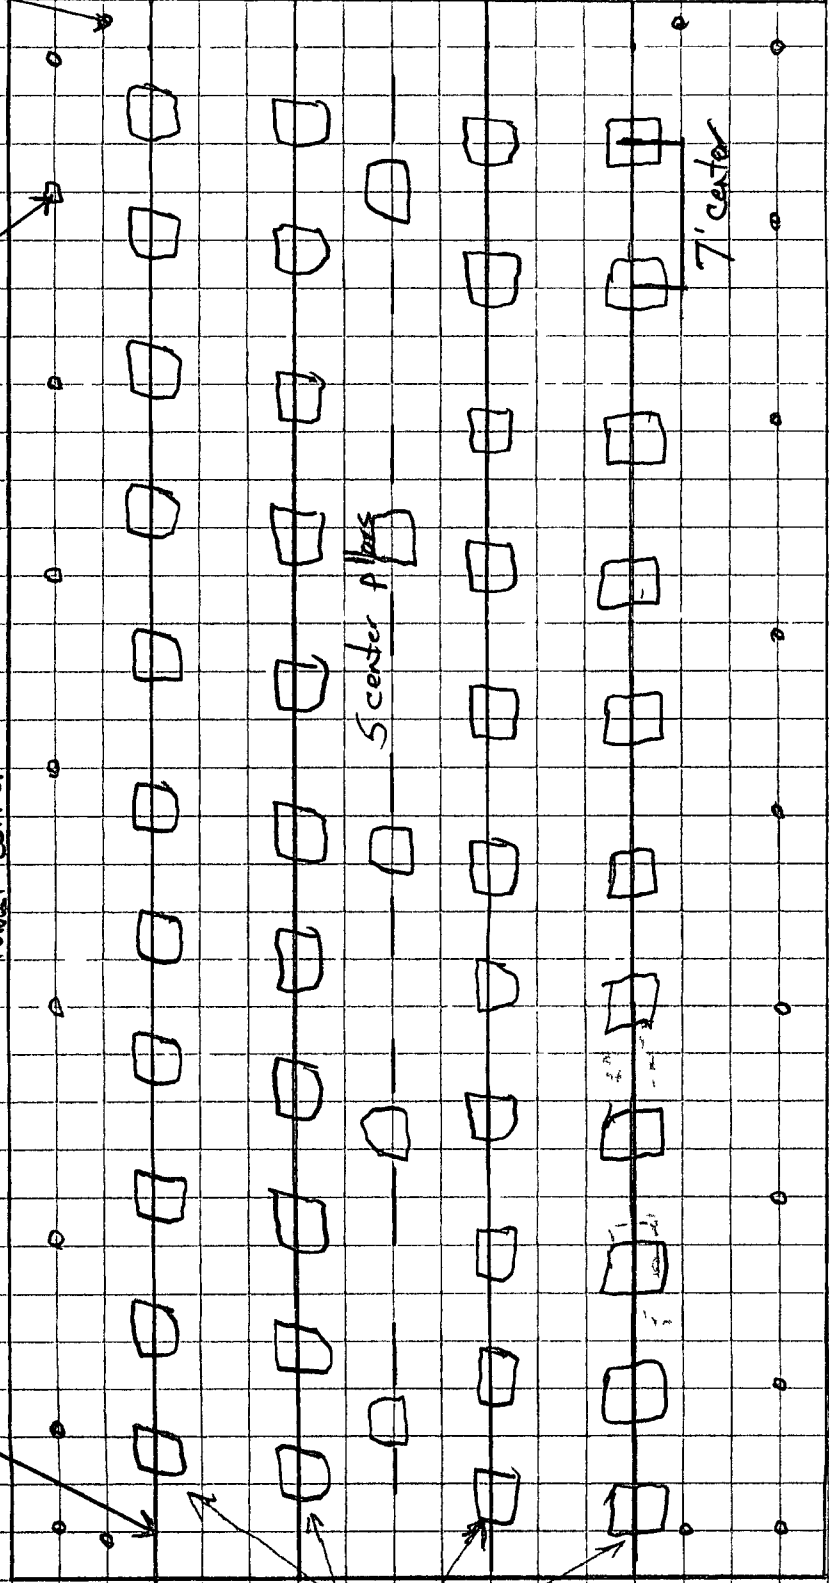

All Piller
holes
24" dia
10' deep
concrete

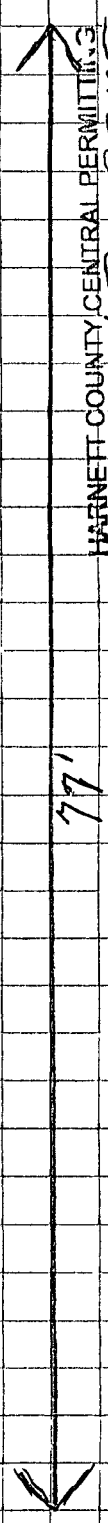

F.I.C.

Steer road James Limermeyer
(1791) Blackmon Road
Dunn, N.C.

HARNETT COUNTY CENTRAL PERMITTING

APPLICATION # 11 520 27105

JOB NAME Brewing tap

DATE PLANS 8-8-11

SITE PLANS

APPROVED BY

28x77 Map

28'

7' center

5' center

77'

10
11
12