

HTE# 145-34160

Harnett County Department of Public Health

23484

PERMIT # 27900

Operation Permit

[X] New Installation [X] Septic Tank [X] Nitrification Line [] Repair [] Expansion

PROPERTY LOCATION: 21560 Festus RD

Name: (owner) Larry K Baker SUBDIVISION _____ LOT # _____

System Installer: JUNIOR CARROLL Registration # _____


Basement with plumbing: [] Garage [] Number of Bedrooms 3

Type of Water Supply: [] Community [] Public [X] Well Distance from well 100 feet

System Type: Pump & AT GRADE CONVENTIONAL III Types V and VI Systems expire in 5 years.

(In accordance with Table V a) Gravel Owner must contact Health Department 6 months prior to expiration for permit renewal.

This system has been installed in compliance with applicable North Carolina General Statutes, Rules for Sewage Treatment and Disposal, and all conditions of the Improvement Permit and Construction Authorization.

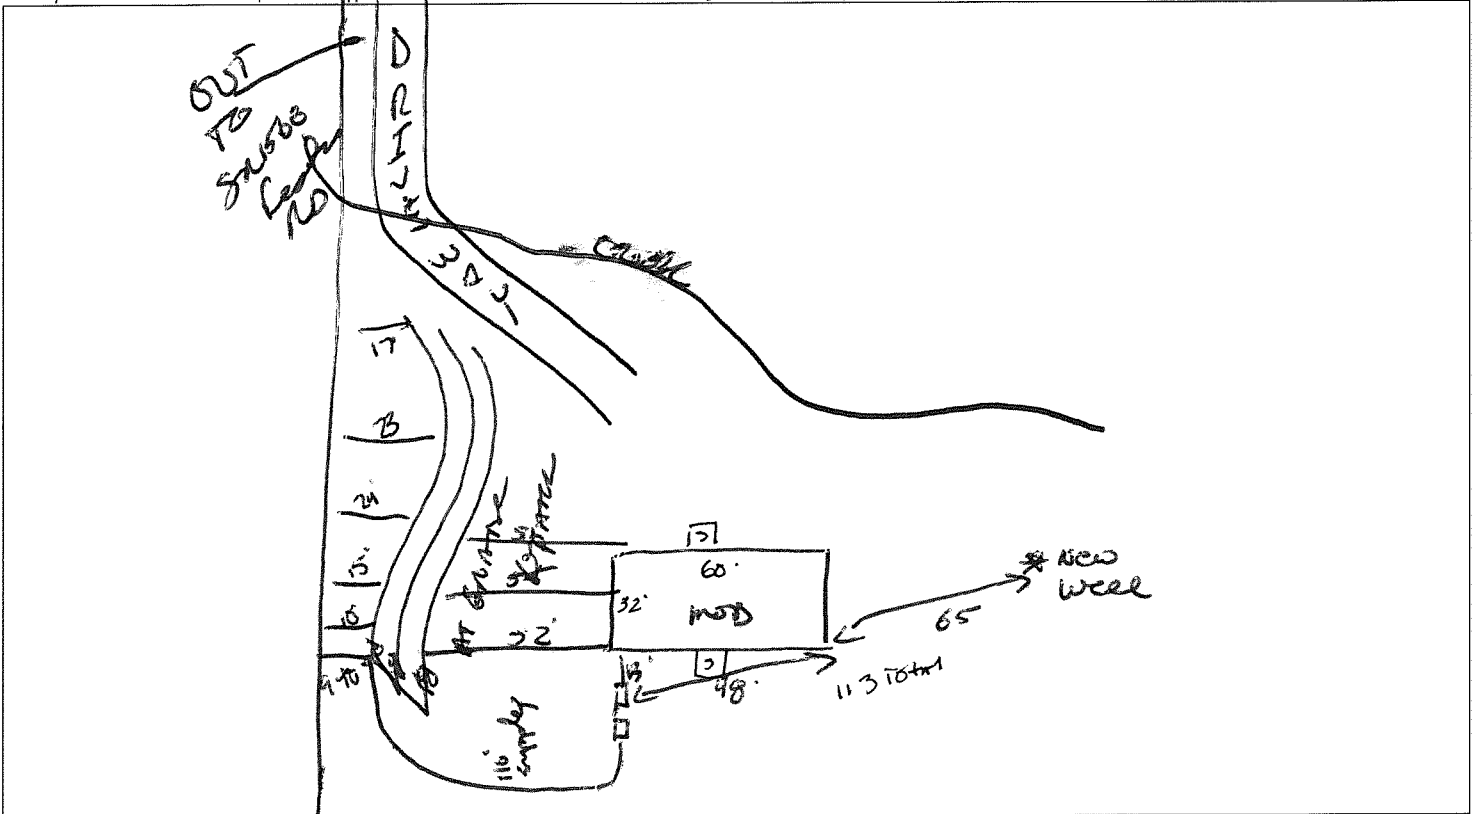

PERMIT CONDITIONS:

- I. Performance: System shall perform in accordance with Rule .1961.
- II. Monitoring: As required by Rule .1961.
- III. Maintenance: As required by Rule .1961. Other: _____
Subsurface system operator required? Yes [] No []
If yes, see attached sheet for additional operation conditions, maintenance and reporting.

IV. Operation: _____
V. Other: _____

[] D-Box [] Pump [] Alarm [] H2O Line [] PWR Line

Following are the specifications for the sewage disposal system on the above captioned property.

Type of system: [X] Conventional [] Other _____ Septic Tank: 1000 gallons Pump Tank: 1000 gallons
 Subsurface No. of exact length width of depth of
 Drainage Field ditches 3 of each ditch 100 feet ditches 3 feet ditches 12 inches
 French Drain Required: _____ Linear feet

Authorized State Agent James E. Markant @ NCWHS Date 12-9-14