

HTE# 17-5-423502

Harnett County Department of Public Health

24945

PERMIT # 29233

Operation Permit

New Installation Septic Tank Nitrification Line Repair Expansion

PROPERTY LOCATION: 1608 Oakridge Duncan Rd. (SR 1409)

Name: (owner) James L. Patterson, Jr.

SUBDIVISION

LOT #

System Installer: Ray Septic

Registration #


Basement with plumbing: Garage Number of Bedrooms 3Type of Water Supply: Community Public Well Distance from well NA feet

System Type: 25% reduction sys. III Types V and VI Systems expire in 5 years.

(In accordance with Table V a)

Owner must contact Health Department 6 months prior to expiration for permit renewal.

This system has been installed in compliance with applicable North Carolina General Statutes, Rules for Sewage Treatment and Disposal, and all conditions of the Improvement Permit and Construction Authorization.

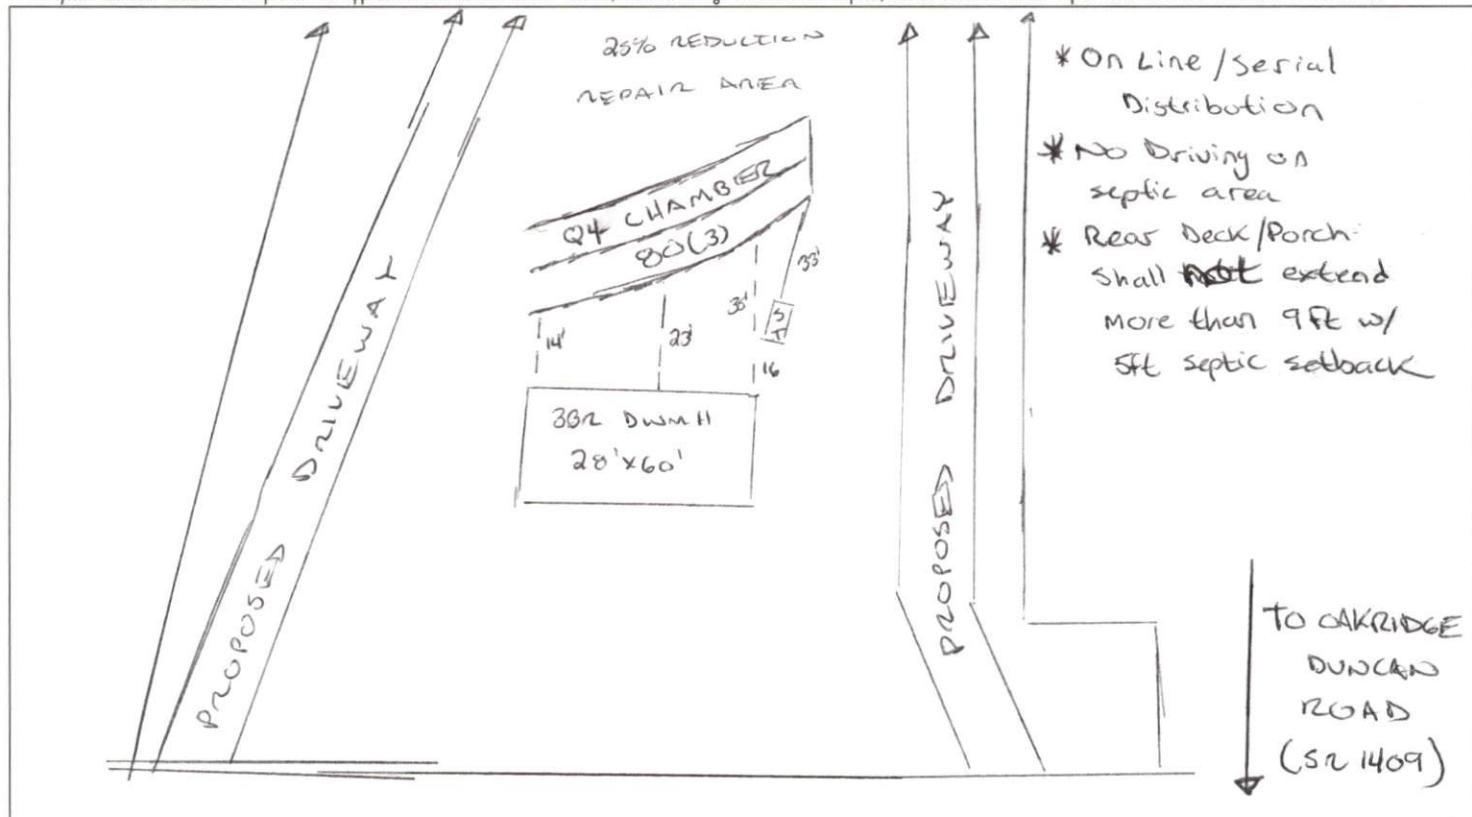

PERMIT CONDITIONS:

I. Performance: System shall perform in accordance with Rule .1961.

II. Monitoring: As required by Rule .1961.

III. Maintenance: As required by Rule .1961. Other: _____

Subsurface system operator required? Yes No

If yes, see attached sheet for additional operation conditions, maintenance and reporting.

IV. Operation: _____

V. Other: _____

D-Box Pump Alarm H2OLine PWR Line

Following are the specifications for the sewage disposal system on the above captioned property.

Type of system: Conventional Other Q4 Chambers III Septic Tank: 1000 gallons Pump Tank: _____ gallonsSubsurface No. of exact length width of ditches depth of
Drainage Field ditches 3 of each ditch 80 feet ditches 3 feet ditches 18-22 inches

French Drain Required: _____ Linear feet

Authorized State Agent

Date 04/05/2018