

HTE# 18-5-433642

Harnett County Department of Public Health

25002

PERMIT # 29922

Operation Permit

New Installation Septic Tank Nitrification Line Repair Expansion

PROPERTY LOCATION: 154 Loyd Ln. (Brick Mill) RD. (SR 2005)

Name: (owner) Wendy W. Keefe SUBDIVISION Loyd Lend LOT # 5

System Installer: Tracy Whaley Registration # 2010

Basement with plumbing: Garage Number of Bedrooms 3


Type of Water Supply: Community Public Well Distance from well NA feet

System Type: 25% Reduction Sys IIIg Types V and VI Systems expire in 5 years.

(In accordance with Table V a)

Owner must contact Health Department 6 months prior to expiration for permit renewal.

This system has been installed in compliance with applicable North Carolina General Statutes, Rules for Sewage Treatment and Disposal, and all conditions of the Improvement Permit and Construction Authorization.

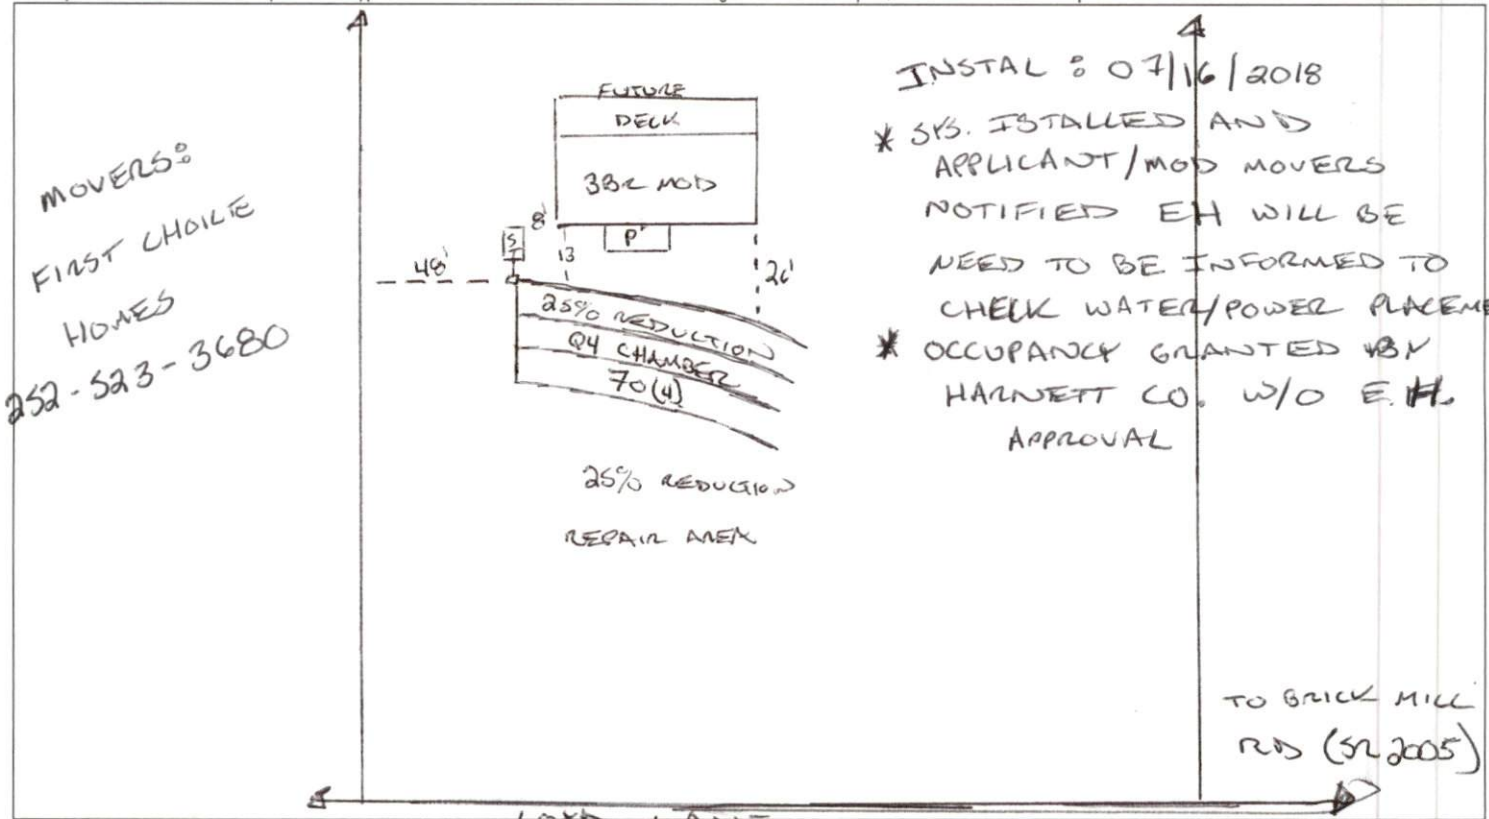

PERMIT CONDITIONS:

- I. Performance: System shall perform in accordance with Rule .1961.
- II. Monitoring: As required by Rule .1961.
- III. Maintenance: As required by Rule .1961. Other: _____
Subsurface system operator required? Yes No
If yes, see attached sheet for additional operation conditions, maintenance and reporting.

IV. Operation: _____

V. Other: _____

D-Box Pump Alarm H2O Line PWR Line

Following are the specifications for the sewage disposal system on the above captioned property.

Type of system: Conventional Other Q4 chambers IIIg Septic Tank: 1000 gallons Pump Tank: _____ gallons

Subsurface No. of 4 exact length 70 width of _____ depth of _____

Drainage Field ditches _____ of each ditch _____ ditches 3 feet ditches 24 inches

French Drain Required: _____ Linear feet

Authorized State Agent _____ Date _____