


SITE/SOIL EVALUATION FOR ON-SITE WASTEWATER

APPLICANT NAME _____

DATE _____

FACTORS		PROFILES									
		1	2	3	4	5	6	7	8	9	10
LANDSCAPE POSITION	.1940										
SLOPE (%)	.1940	0-2%	0-2%	0-2%		0-2%	0-2%	0-2%	0-2%	0-2%	
HORIZON 1 DEPTH		0-20"	0-36"	0-36"	0-6"	0-6"	0-6"	0-6"	0-6"	0-6"	
Texture Group	.1941(A)(1)	SL	LS/SL	LS	LS	LS	LS	LS	LS	LS	
Consistence	.1941	VFR	VFR	VFR	VFR	VFR	VFR	VFR	VFR	VFR	
Structure	.1941(A)(2)	G	G	G	G	G	G	C	G	G	
Mineralogy	.1941(A)(3)	SEXP	SEXP	SEXP	SEXP	SEXP	NS/NP	NS/NP	NS/NP	NS/NP	
HORIZON 2 DEPTH		20-42"			6-40"	6-36"	6-44"	6-34"	6-24"	6-36"	
Texture Group	.1941(A)(1)	SCL/SL			SL	SL	LS/S	SL	SL	SL	
Consistence	.1941	VFR			VFR	VFR	VFR	VFR	NFR	NFR	
Structure	.1941(A)(2)	SBK			G	G	G	G	G	G	
Mineralogy	.1941(A)(3)	SEXP			SEXP	SEXP	NS/NP	NS/NP	NS/NP	NS/NP	
HORIZON 3 DEPTH					40-42"	40-44"	44"	24"	24-35"		
Texture Group	.1941(A)(1)				S/LS	S	SL	SCL	SCL		
Consistence	.1941				VFR	VFR	VFR	FR	FR		
Structure	.1941(A)(2)				G	G	G	SBK	SBK		
Mineralogy	.1941(A)(3)				SEXP	NS/NP	NS/NP	SEXP	SEXP		
HORIZON 4 DEPTH					42"	44"			30-32"		
Texture Group	.1941(A)(1)				SCL	SL			SL		
Consistence	.1941				VFR	VFR			VFR		
Structure	.1941(A)(2)				SBK	SBK			G		
Mineralogy	.1941(A)(3)				SEXP	NS/NP			NS/NP		
SOIL WETNESS	.1942	42"		36"				36"			
RESTRICTIVE HORIZON	.1944										
SAPROLITE	.1943/1956										
CLASSIFICATION	.1948	PS		PS		PS	PS	PS	PS	PS	
LONG TERM ACCEPTANCE RATE	.1955	.6	.6	.6	.6	.7	.8	.5	.6	.7	

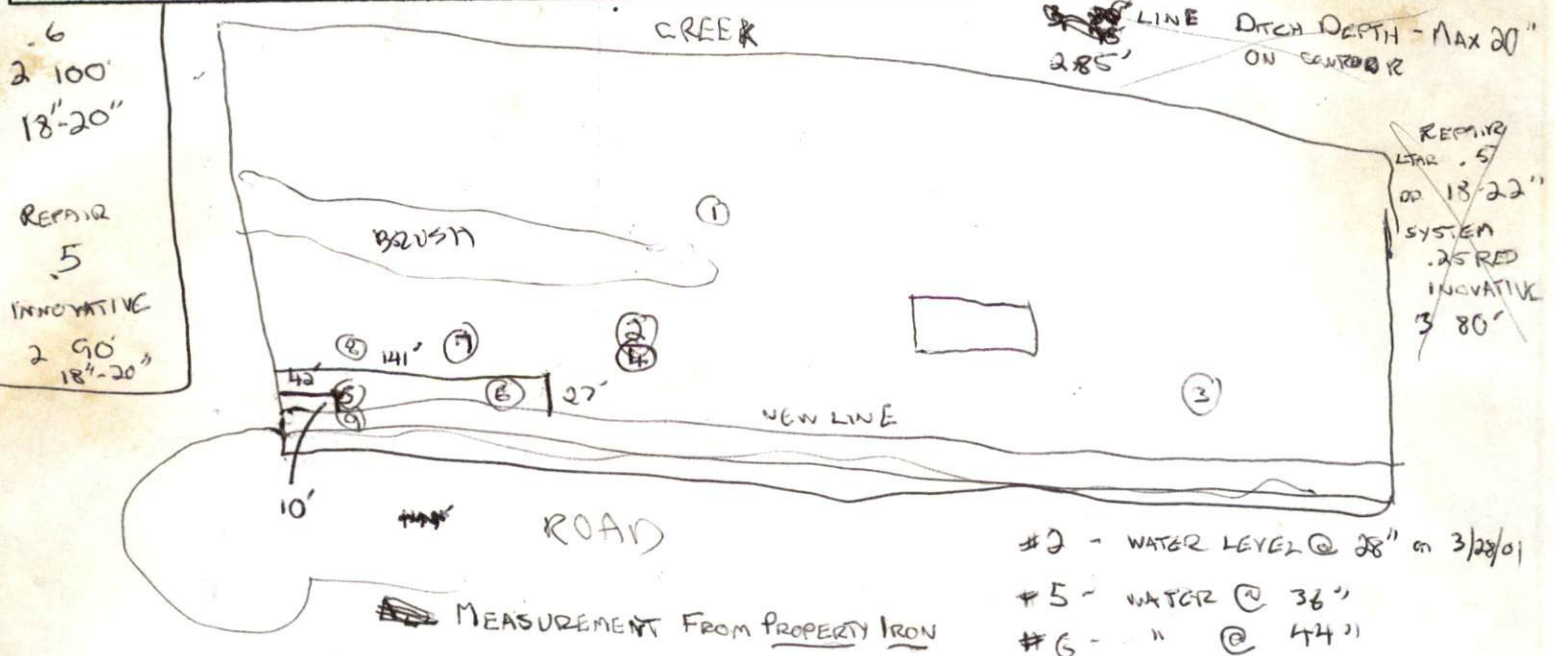

1"=10'


SITE PLAN APPROVAL

DISTRICT WT-20 PL USE Moved House
#BEDROOMS 3, 1.5 Baths

Date 15 March 2011
Zoning Administrator Andrey Makovskiy

Required Property Line Setback

	Minimum	Actual
Front	36'	138'
Side	10'	98'
Corner	20'	170'
Rear	25'	240'
Nearest Building	10'	—

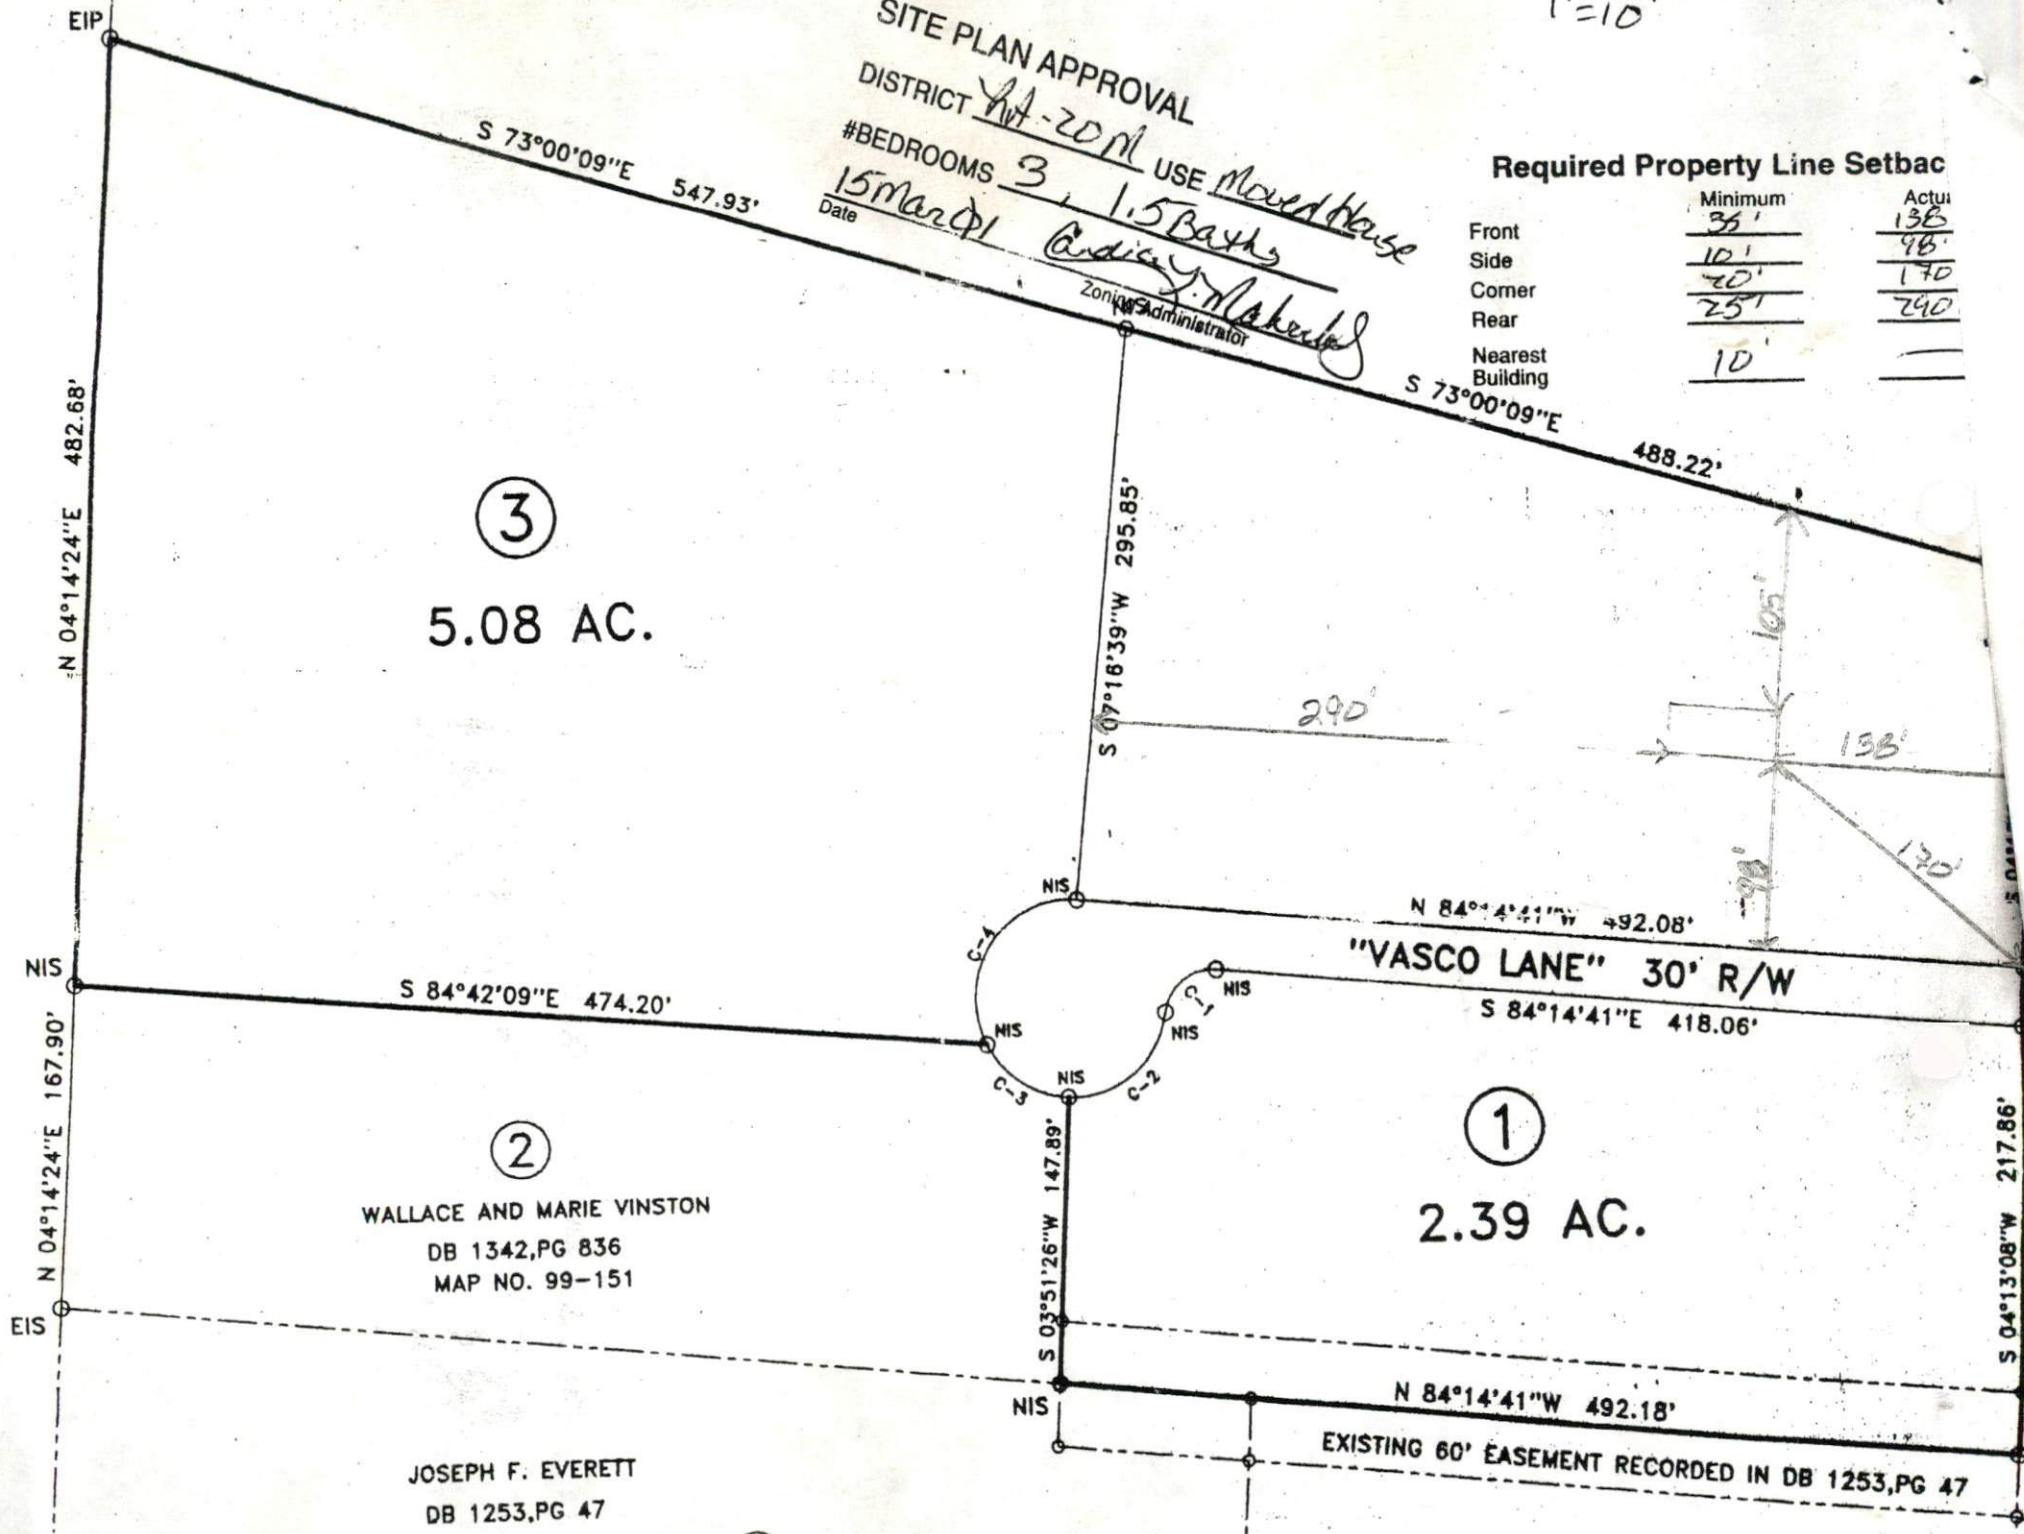

③

5.08 AC.

②

WALLACE AND MARIE VINSTON
DB 1342, PG 836
MAP NO. 99-151

①

2.39 AC.

JOSEPH F. EVERETT
DB 1253, PG 47

EXISTING 60' EASEMENT RECORDED IN DB 1253, PG 47

1
2
3

