

**HARNETT COUNTY DEPARTMENT OF PUBLIC HEALTH PERMIT
TO CONSTRUCT A DRINKING WATER SUPPLY WELL**


Application #: 08-5-20613 PIN #: 0680-99-6844.000 Parcel #: 07 0680 0132

Property Owner: Richard Thompson
Address: P.O. Box 1170 Coats, N.C. 27521

Type of Facility Served by Well: SFD Sewage System: 25% Reduction System

General Conditions of Permit

- Drinking water supply well construction must meet 15A NCAC 02C.100 rules
- The permitted drinking water supply well shall be located in accordance with the **SITE PLAN**
- **ANY ALTERATION** of the site of the site (including location of structures and appurtenance) or modification in use of the well, may subject this Permit to revocation

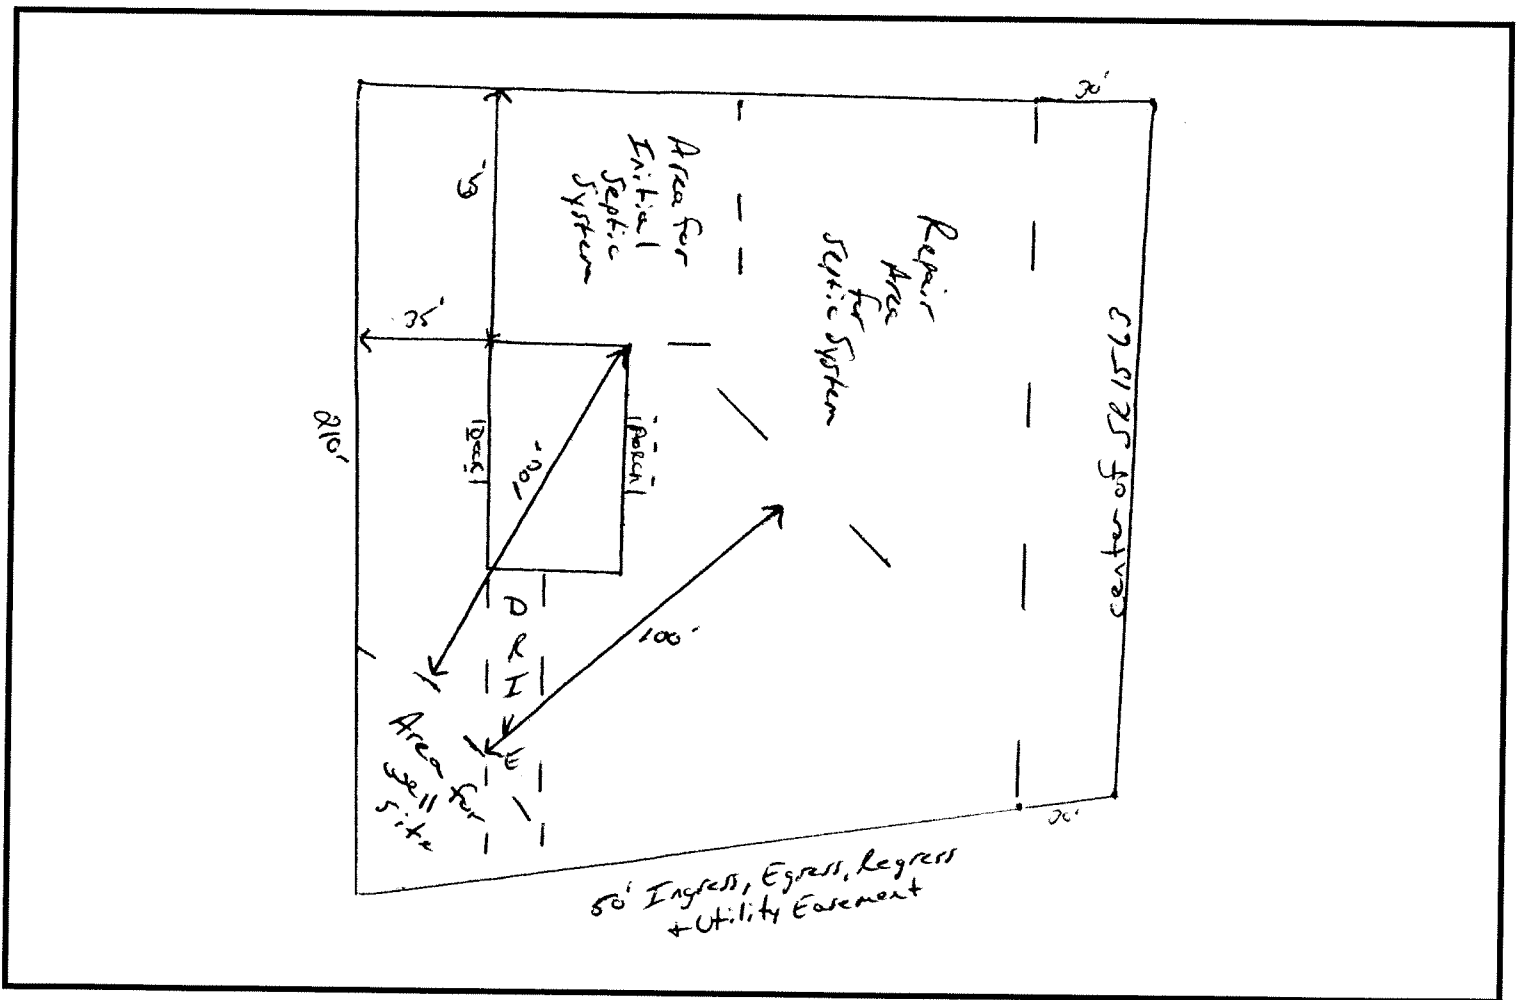

Authorized State Agent Bryan McLean, R.S. Date 8/7/2008