

HTE# 12-5-29169R

# Hamilton County Department of Public Health

PERMIT # 27014

## Operation Permit

22295

New Installation  Septic Tank  Nitrification Line  Repair  Expansion

PROPERTY LOCATION: 321563 Bell Avenue RD

Name: (owner) Bobby Joe Norries SUBDIVISION BTJ LOT # 2

System Installer: OTIS Satchelwood Registration # \_\_\_\_\_

Basement with plumbing:  Garage  Number of Bedrooms 2

Type of Water Supply:  Community  Public  Well Distance from well 100' feet


System Type: 15% REDUCED SYSTEM Type III GEZLAY Types V and VI Systems expire in 5 years.

(In accordance with Table V a)

Owner must contact Health Department 6 months prior to expiration for permit renewal.

\*FY Well

This system has been installed in compliance with applicable North Carolina General Statutes, Rules for Sewage Treatment and Disposal, and all conditions of the Improvement Permit and Construction Authorization.

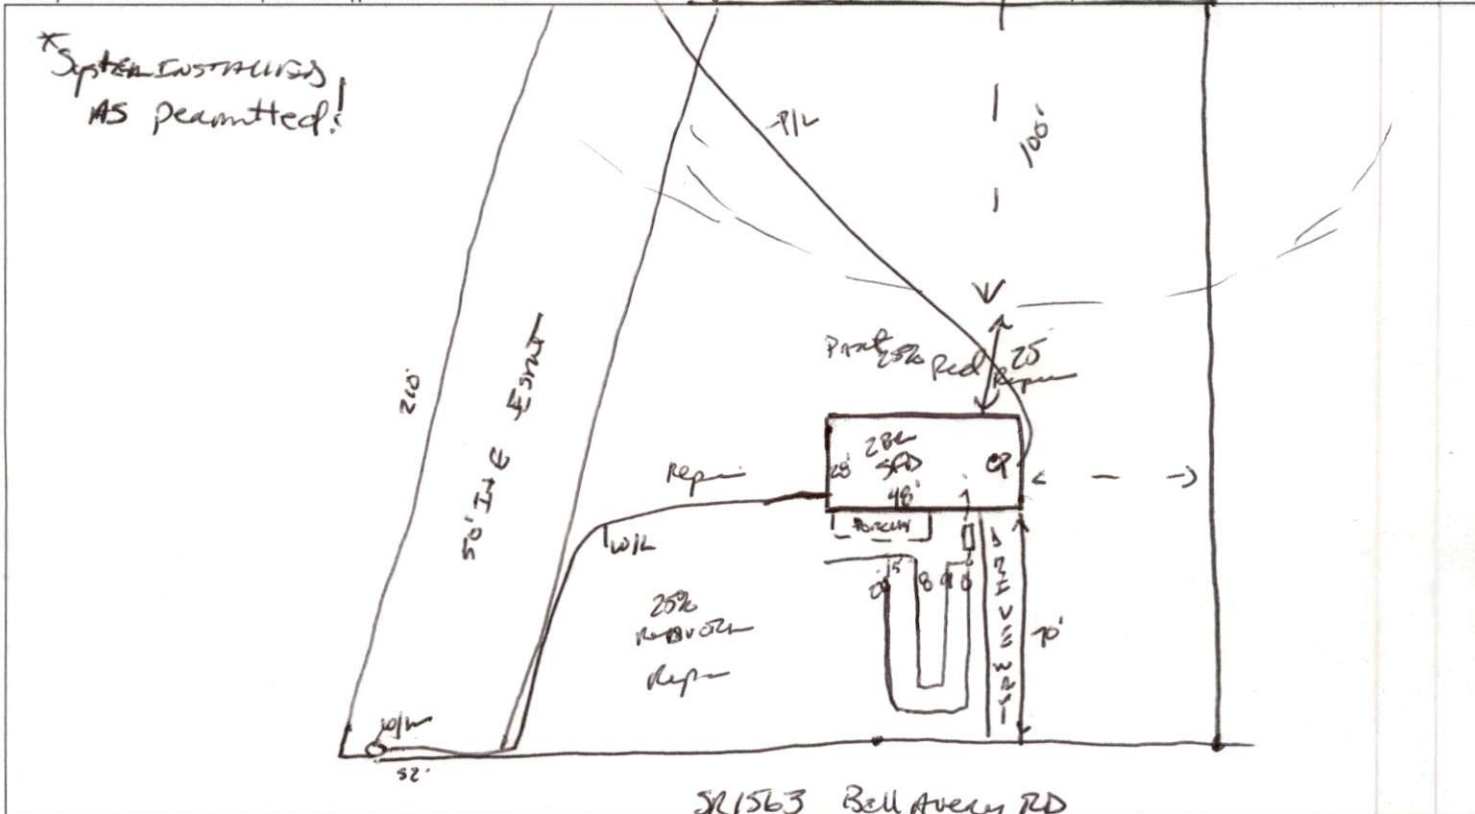

### PERMIT CONDITIONS:

- I. Performance: System shall perform in accordance with Rule .1961.
- II. Monitoring: As required by Rule .1961.
- III. Maintenance: As required by Rule .1961. Other: \_\_\_\_\_  
Subsurface system operator required? Yes  No   
If yes, see attached sheet for additional operation conditions, maintenance and reporting.
- IV. Operation: \_\_\_\_\_
- V. Other: \_\_\_\_\_

D-Box  Pump  Alarm  H2O Line  PWR Line

Following are the specifications for the sewage disposal system on the above captioned property.

Type of system:  Conventional  Other 15% REDUCED SYSTEM Type III GEZLAY Septic Tank: 1000 gallons Pump Tank: \_\_\_\_\_ gallons

Subsurface No. of exact length width of depth of  
Drainage Field ditches 2 of each ditch 105 feet ditches 3 feet ditches 24 inches

French Drain Required: \_\_\_\_\_ Linear feet

Authorized State Agent James C. Mauldin Date 8-23-12