

Initial Application Date: 12.29.16

Application # 16.50040475

CU# _____

COUNTY OF HARNETT RESIDENTIAL LAND USE APPLICATION

Central Permitting 108 E. Front Street, Lillington, NC 27546 Phone: (910) 893-7525 ext:2 Fax: (910) 893-2793 www.harnett.org/permits

****A RECORDED SURVEY MAP, RECORDED DEED (OR OFFER TO PURCHASE) & SITE PLAN ARE REQUIRED WHEN SUBMITTING A LAND USE APPLICATION****

LANDOWNER: James Mangum Mailing Address: 4749 Sunset Lake Rd

City: Apex State: NC Zip: 27539 Contact No: 919-633-3528 Email: _____

APPLICANT*: Same Mailing Address: 919.758.5899 Games

City: _____ State: _____ Zip: _____ Contact No: _____ Email: _____

*Please fill out applicant information if different than landowner



CONTACT NAME APPLYING IN OFFICE: SAME Phone # 919-633-3528

PROPERTY LOCATION: Subdivision: _____ Lot #: 5 Lot Size: 2.34

State Road # 401 State Road Name: 401 N Map Book & Page: 1107

Parcel: 08.0451.0008 PIN: 065145-15-0787.000

Zoning: R30 Flood Zone: N/A Watershed: IV Deed Book & Page: 1572,468 Power Company*: _____

*New structures with Progress Energy as service provider need to supply premise number _____ from Progress Energy.

PROPOSED USE: MOBILE HOUSE 20x10 PLAK

SFD: (Size 30x52 # Bedrooms: 3 # Baths: 2 Basement(w/wo bath): — Garage: — Deck: Crawl Space: Slab: — Slab: —
(Is the bonus room finished? () yes () no w/ a closet? () yes () no (if yes add in with # bedrooms)

Mod: (Size _____ x _____) # Bedrooms _____ # Baths _____ Basement (w/wo bath) _____ Garage: _____ Site Built Deck: _____ On Frame _____ Off Frame _____
(Is the second floor finished? () yes () no Any other site built additions? () yes () no

Manufactured Home: — SW — DW — TW (Size _____ x _____) # Bedrooms: _____ Garage: _____ (site built? _____) Deck: _____ (site built? _____)

Duplex: (Size _____ x _____) No. Buildings: _____ No. Bedrooms Per Unit: _____

Home Occupation: # Rooms: _____ Use: _____ Hours of Operation: _____ #Employees: _____

Addition/Accessory/Other: (Size _____ x _____) Use: _____ Closets in addition? () yes () no

Water Supply: County — Existing Well — New Well (# of dwellings using well _____) *Must have operable water before final

Sewage Supply: New Septic Tank (Complete Checklist) _____ Existing Septic Tank (Complete Checklist) _____ County Sewer

Does owner of this tract of land, own land that contains a manufactured home within five hundred feet (500') of tract listed above? () yes () no

Does the property contain any easements whether underground or overhead yes () no check and power lines

Structures (existing or proposed): Single family dwellings: 1 Manufactured Homes: _____ Other (specify): _____

| Required Residential Property Line Setbacks: | Comments: |
|--------------------------------------------------|------------------------------------------|
| Front Minimum <u>35'</u> Actual <u>390'</u> | <u>proposed</u> |
| Rear <u>25'</u> <u>265'</u> | <u>proposed future</u> |
| Closest Side <u>10'</u> <u>25'</u> | <u>31x40 storage</u> |
| Sidestreet/corner lot <u>20'</u> <u>—</u> | <u>bleed</u> |
| Nearest Building on same lot <u>10'</u> <u>—</u> | <u>customer just wanted to see about</u> |

EV plan to show about
REV. SEE AND TALK FRAME IF
NOT CORRECT.

SPECIFIC DIRECTIONS TO THE PROPERTY FROM LILLINGTON: Go to the light turn \rightarrow R
cross bridge go to light turn \leftarrow L go ~~to~~ straight thru
next light cross over tracks on 401 about 2 miles
down the road will be church or right (New Breed the
land is across the road from there.

If permits are granted I agree to conform to all ordinances and laws of the State of North Carolina regulating such work and the specifications of plans submitted. I hereby state that foregoing statements are accurate and correct to the best of my knowledge. Permit subject to revocation if false information is provided.


Signature of Owner or Owner's Agent

12-29-16
Date

It is the owner/applicants responsibility to provide the county with any applicable information about the subject property, including but not limited to: boundary information, house location, underground or overhead easements, etc. The county or its employees are not responsible for any incorrect or missing information that is contained within these applications.

This application expires 6 months from the initial date if permits have not been issued

1=60

Ricks Investment Properties, LLC

Deed Book 2527, Page 577

(4)

"Country Estate"
Plat Cabinet I, Slide 107

NOT TO SCALE

SITE PLAN APPROVAL

DISTRICT RA30 USE MOVED HOUSE


#BEDROOMS 3

12-29-14 diduism

ZONING ADMINISTRATOR

12-29-14

JAMES M. ...

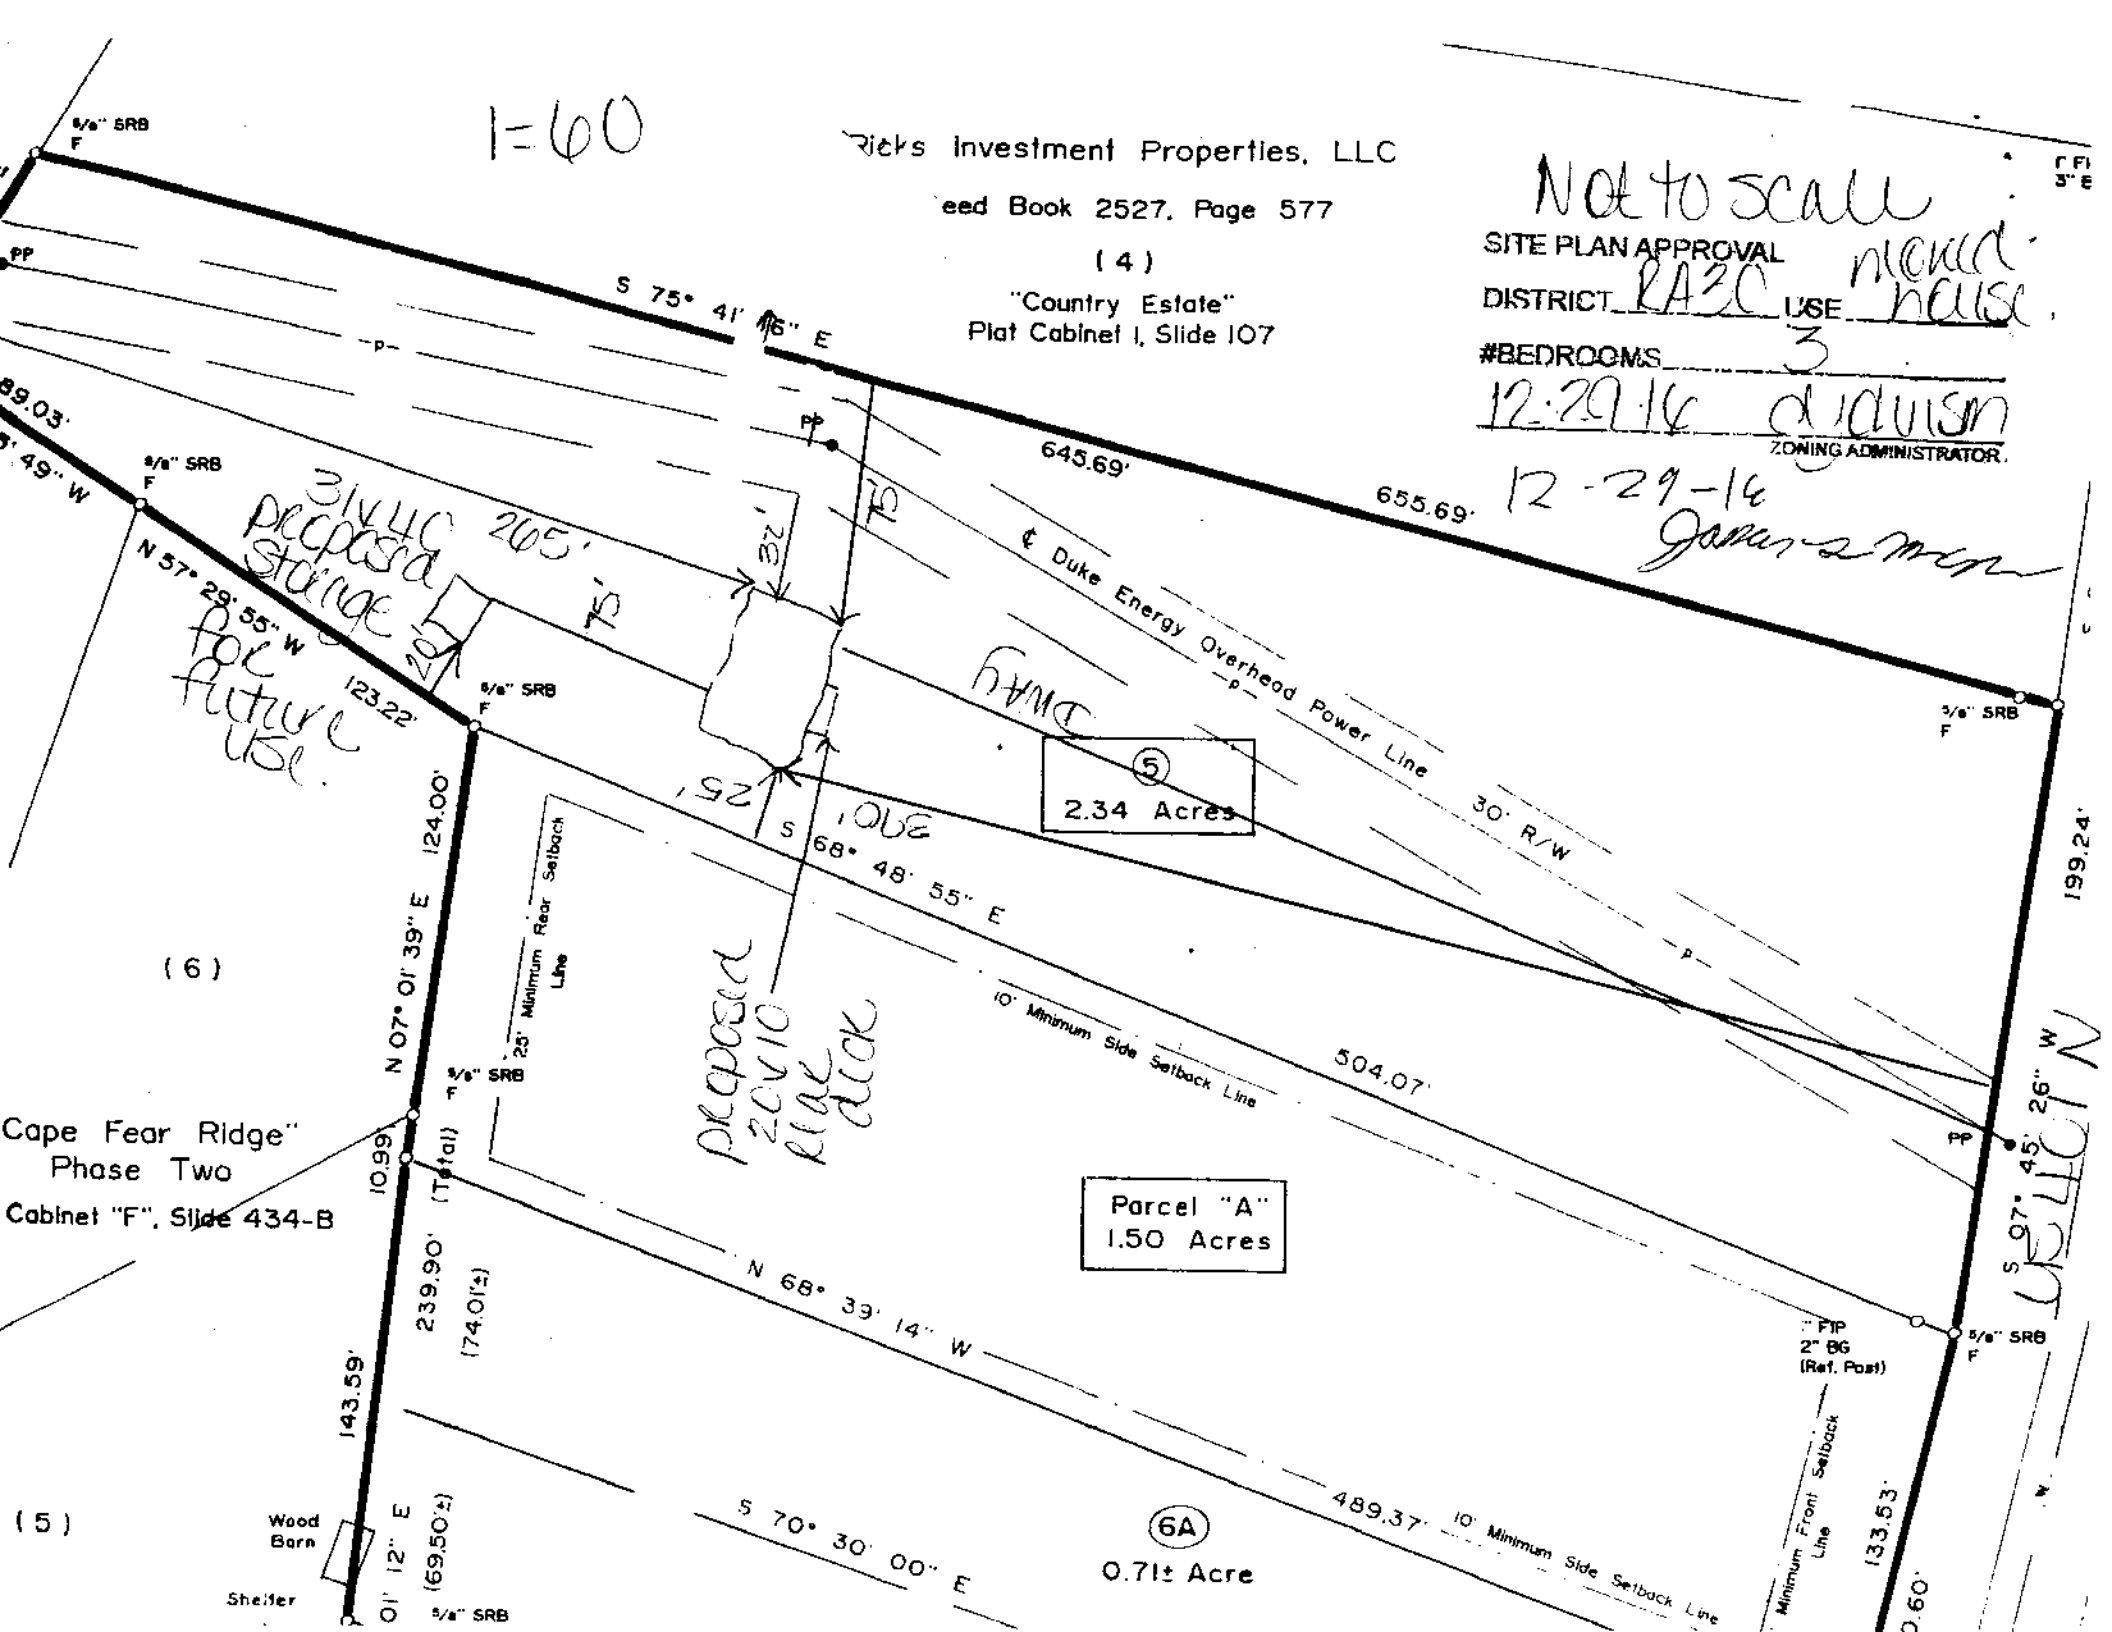

(6)

Cape Fear Ridge"
Phase Two
Cabinet "F", Slide 434-B

Parcel "A"
1.50 Acres

Parcel "B"
2.34 Acres

Parcel "C"
0.71± Acre

(5)

Wood Barn

Shelter

FIP
2" BG
(Ref. Post)

US 421 N

NAME: James Mangum

APPLICATION #: 16-50040475

This application to be filled out when applying for a septic system inspection.

County Health Department Application for Improvement Permit and/or Authorization to Construct

IF THE INFORMATION IN THIS APPLICATION IS FALSIFIED, CHANGED, OR THE SITE IS ALTERED, THEN THE IMPROVEMENT PERMIT OR AUTHORIZATION TO CONSTRUCT SHALL BECOME INVALID. The permit is valid for either 60 months or without expiration depending upon documentation submitted. (Complete site plan = 60 months; Complete plat = without expiration)

910-893-7525 option 1

CONFIRMATION # _____

Environmental Health New Septic System Code 800

- **All property irons must be made visible.** Place "pink property flags" on each corner iron of lot. All property lines must be clearly flagged approximately every 50 feet between corners.
- Place "orange house corner flags" at each corner of the proposed structure. Also flag driveways, garages, decks, out buildings, swimming pools, etc. Place flags per site plan developed at/for Central Permitting.
- Place orange Environmental Health card in location that is easily viewed from road to assist in locating property.
- If property is thickly wooded, Environmental Health requires that you clean out the undergrowth to allow the soil evaluation to be performed. Inspectors should be able to walk freely around site. **Do not grade property.**
- **All lots to be addressed within 10 business days after confirmation. \$25.00 return trip fee may be incurred for failure to uncover outlet lid, mark house corners and property lines, etc. once lot confirmed ready.**
- After preparing proposed site call the voice permitting system at 910-893-7525 option 1 to schedule and use code 800 (after selecting notification permit if multiple permits exist) for Environmental Health inspection. Please note confirmation number given at end of recording for proof of request.
- Use Click2Gov or IVR to verify results. Once approved, proceed to Central Permitting for permits.

Environmental Health Existing Tank Inspections Code 800

- Follow above instructions for placing flags and card on property.
- Prepare for inspection by removing soil over **outlet end** of tank as diagram indicates, and lift lid straight up (*if possible*) and then **put lid back in place.** (Unless inspection is for a septic tank in a mobile home park)
- **DO NOT LEAVE LIDS OFF OF SEPTIC TANK**
- After uncovering **outlet end** call the voice permitting system at 910-893-7525 option 1 & select notification permit if multiple permits, then use code **800** for Environmental Health inspection. Please note confirmation number given at end of recording for proof of request.
- Use Click2Gov or IVR to hear results. Once approved, proceed to Central Permitting for remaining permits.

SEPTIC

If applying for authorization to construct please indicate desired system type(s): can be ranked in order of preference, must choose one.

- Accepted Innovative Conventional Any
 Alternative Other _____

The applicant shall notify the local health department upon submittal of this application if any of the following apply to the property in question. If the answer is "yes", applicant **MUST ATTACH SUPPORTING DOCUMENTATION**:

- YES NO Does the site contain any Jurisdictional Wetlands?
 YES NO Do you plan to have an irrigation system now or in the future?
 YES NO Does or will the building contain any drains? Please explain. _____
 YES NO Are there any existing wells, springs, waterlines or Wastewater Systems on this property?
 YES NO Is any wastewater going to be generated on the site other than domestic sewage?
 YES NO Is the site subject to approval by any other Public Agency?
 YES NO Are there any Easements or Right of Ways on this property?
 YES ? NO Does the site contain any existing water, cable, phone or underground electric lines? **Overhead Powerlines**
 If yes please call No Cuts at 800-632-4949 to locate the lines. This is a free service.

I Have Read This Application And Certify That The Information Provided Herein Is True, Complete And Correct. Authorized County And State Officials Are Granted Right Of Entry To Conduct Necessary Inspections To Determine Compliance With Applicable Laws And Rules.

I Understand That I Am Solely Responsible For The Proper Identification And Labeling Of All Property Lines And Corners And Making The Site Accessible So That A Complete Site Evaluation Can Be Performed.

James S. Mangum
 PROPERTY OWNERS OR OWNERS LEGAL REPRESENTATIVE SIGNATURE (REQUIRED)

12-29-16
 DATE