

HTE# 07-5-19104R

Hamilton County Department of Public Health

20196

PERMIT # 24149

Operation Permit

New Installation Septic Tank Repair Nitrification Line Expansion

PROPERTY LOCATION: 210N

Name: (owner) BRIAN DENNY

SUBDIVISION _____

LOT # _____

System Installer: ADCOCK GRADING

Registration # _____


Basement with plumbing: Garage: Number of Bedrooms: 3

Type of Water Supply: Community Public Well Distance from well: 62 feet

System Type: IIIg Types V and VI Systems expire in 5 years.

(In accordance with Table V a) Owner must contact Health Department 6 months prior to expiration for permit renewal.

This system has been installed in compliance with applicable North Carolina General Statutes, Rules for Sewage Treatment and Disposal, and all conditions of the Improvement Permit and Construction Authorization.

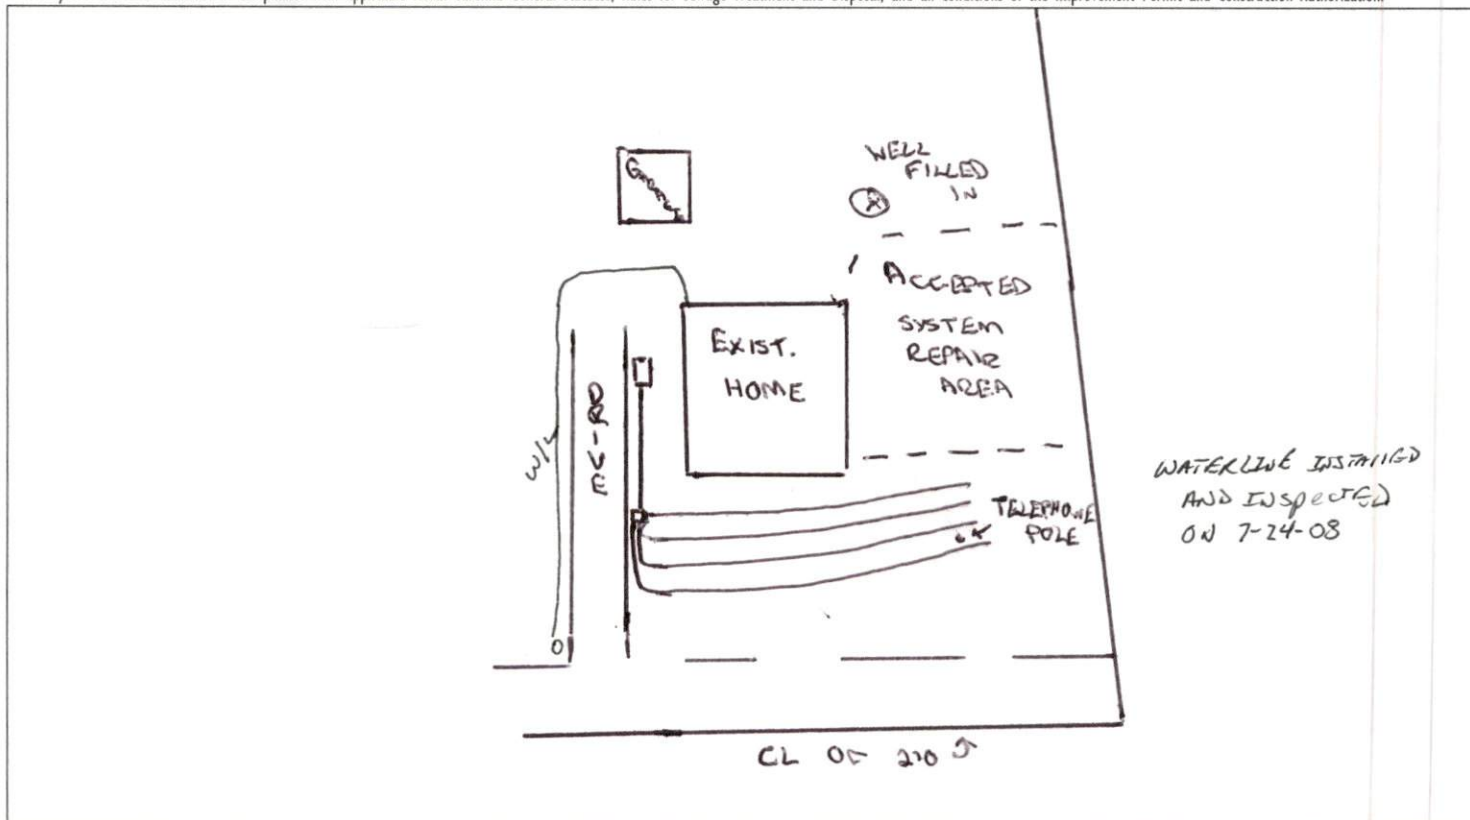

PERMIT CONDITIONS:

- I. Performance: System shall perform in accordance with Rule .1961.
- II. Monitoring: As required by Rule .1961.
- III. Maintenance: As required by Rule .1961. Other: _____
Subsurface system operator required? Yes No
If yes, see attached sheet for additional operation conditions, maintenance and reporting.
- IV. Operation: _____
- V. Other: WATERLINE STILL TO BE INSTALLED & SETBACK VERIFIED

Following are the specifications for the sewage disposal system on the above captioned property.

Type of system: Conventional Other EZ FLOW Septic Tank: 1000 gallons Pump Tank: _____ gallons

Subsurface No. of exact length width of depth of
Drainage Field ditches 4 of each ditch 90 feet ditches 3 feet ditches 24.28 inches

French Drain Required: _____ Linear feet

Authorized State Agent: James E. Mendenhall Date: 7-24-08