

**HARNETT COUNTY DEPARTMENT OF PUBLIC HEALTH PERMIT  
TO CONSTRUCT A DRINKING WATER SUPPLY WELL**

Permit #: 2 Application #: 08-5-20594

PIN #: 0684-80-7167.000

Parcel #: 04 0684 002 03

Property Owner: Mark & Kaye B. Champion


Address: 10183 Hwy 210 N Angier, N.C. 27501

Type of Facility Served by Well: SFD

Sewage System: Gravity fed 25% Reduction System

**General Conditions of Permit**

- Drinking water supply well construction must meet 15A NCAC 02C.100 rules
- The permitted drinking water supply well shall be located in accordance with the **SITE PLAN**
- **ANY ALTERATION** of the site of the site (including location of structures and appurtenance) or modification in use of the well, may subject this Permit to revocation

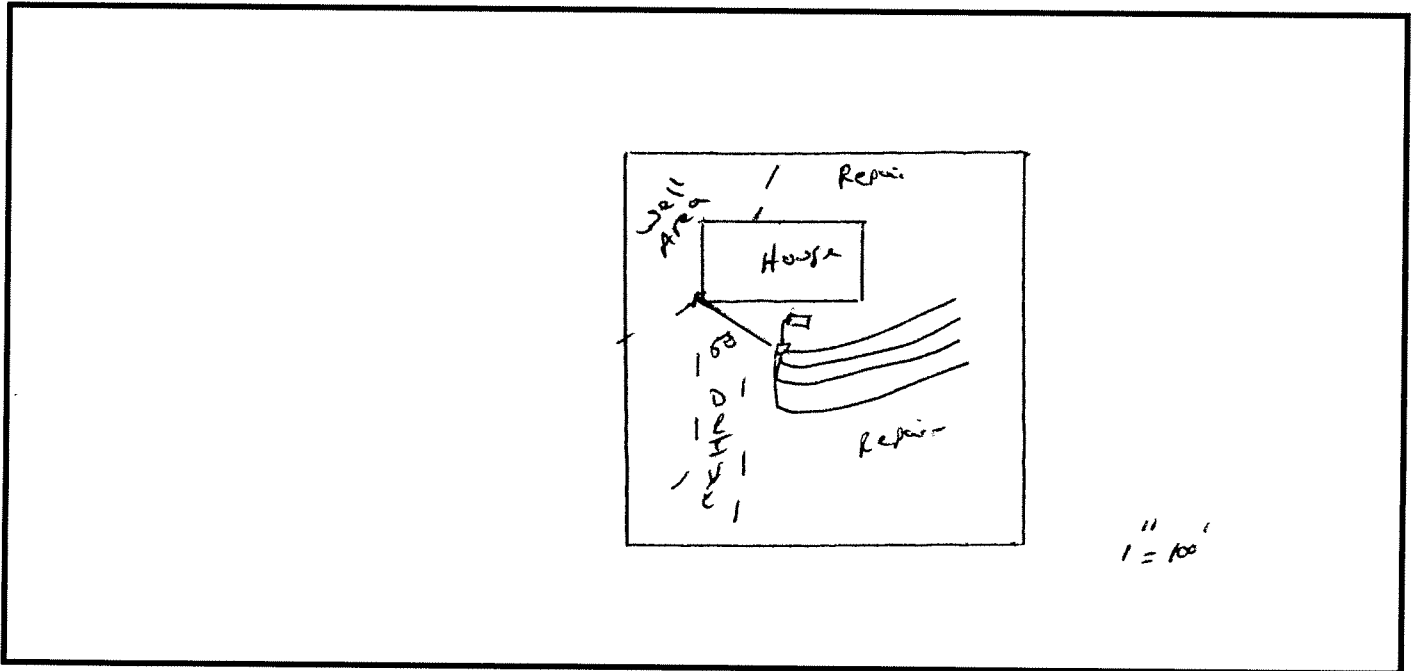

Authorized State Agent *Greg M. Smith, R.T.* Date 7/31/2008