

HTE# 08-5-20622

Harnett County Department of Public Health

24832

Improvement Permit

A building permit cannot be issued with only an Improvement Permit

ISSUED TO: Jeff Pope PROPERTY LOCATION: SR 1403 HARNETT CENTRAL RD
 SUBDIVISION _____ LOT # _____
 NEW REPAIR EXPANSION
 Type of Structure: EX SFD Site Improvements required prior to Construction Authorization Issuance: _____
 Proposed Wastewater System Type: 25% REDUCTION
 Projected Daily Flow: 360 GPD
 Number of bedrooms: 3 Number of Occupants: 6 max
 Basement Yes No
 Pump Required: Yes No May be required based on final location and elevations of facilities
 Type of Water Supply: Community Public Well Distance from well 50 FT feet Permit valid for: Five years
 Permit conditions: _____ No expiration

Authorized State Agent: James E. Manhart Date: 8-21-08 SEE ATTACHED SITE SKETCH
 The issuance of this permit by the Health Department in no way guarantees the issuance of other permits. The permit holder is responsible for checking with appropriate governing bodies in meeting their requirements. This site is subject to revocation if the site plan, plat, or the intended use changes. The Improvement Permit shall not be affected by a change in ownership of the site. This permit is subject to compliance with the provisions of the Laws and Rules for Sewage Treatment and Disposal and to conditions of this permit.

Construction Authorization

(Required for Building Permit)

The construction and installation requirements of Rules .1950, .1952, .1954, .1955, .1956, .1957, .1958, and .1959 are incorporated by references into this permit and shall be met. Systems shall be installed in accordance with the attached system layout.

ISSUED TO: Jeff Pope PROPERTY LOCATION: SR 1403 HARNETT CENTRAL RD
 SUBDIVISION _____ LOT # _____
 Facility Type: EX SFD New Expansion Repair
 Basement? Yes No Basement Fixtures? Yes No
 Type of Wastewater System** 25% REDUCTION SYSTEM (Initial) Wastewater Flow: 360 GPD
 (See note below, if applicable
EXISTING SYSTEM (Repair)

Installation Requirements/Conditions
 Septic Tank Size 1000 ^{new} gallons
 Pump Tank Size _____ gallons
 Number of trenches 3
 Exact length of each trench 100 feet
 Trenches shall be installed on contour at a
 Maximum Trench Depth of: 28-218 inches
 (Trench bottoms shall be level to +/- 1/4" in all directions)
 Pump Requirements: _____ ft. TDH vs. _____ GPM
 Trench Spacing: 9 Feet on Center
 Soil Cover: 6 inches (Maximum soil cover shall not exceed 36" above the trench bottom)
 Aggregate Depth: 6 inches below pipe
2 inches above pipe
12 inches total

**If applicable: I understand the system type specified is different from the type specified on the application. I accept the specifications of this permit.

Owner/Legal Representative Signature: _____ Date: _____

This Construction Authorization is subject to revocation if the site plan, plat, or the intended use changes. The Construction Authorization shall not be transferred when there is a change in ownership of the site. This Construction Authorization is subject to compliance with the provisions of the Laws and Rules for Sewage Treatment and Disposal and to the conditions of this permit. SEE ATTACHED SITE SKETCH

Authorized State Agent: James E. Manhart Date: 8-21-08
 Construction Authorization Expiration Date: 8-21-13

HTE# 08-5-20622

Permit # 24832


Harnett County Department of Public Health Site Sketch

ISSUED TO: Jeff Pope PROPERTY LOCATOR: 521403 HARNETT Central RD
SUBDIVISION _____ LOT # _____

Authorized State Agent: James C. Manhart Date: 8-21-08

* ON INSTALL MAY HAVE TO AVOID GAS LINES ETC. WITH SUPPLY LINE TO GET TO DRAINFIELD AREA,

* ANY WATER LINES WILL HAVE TO BE REROUTED TO 10' OFF OF ANY PART OF SEPTIC SYSTEM AREA.

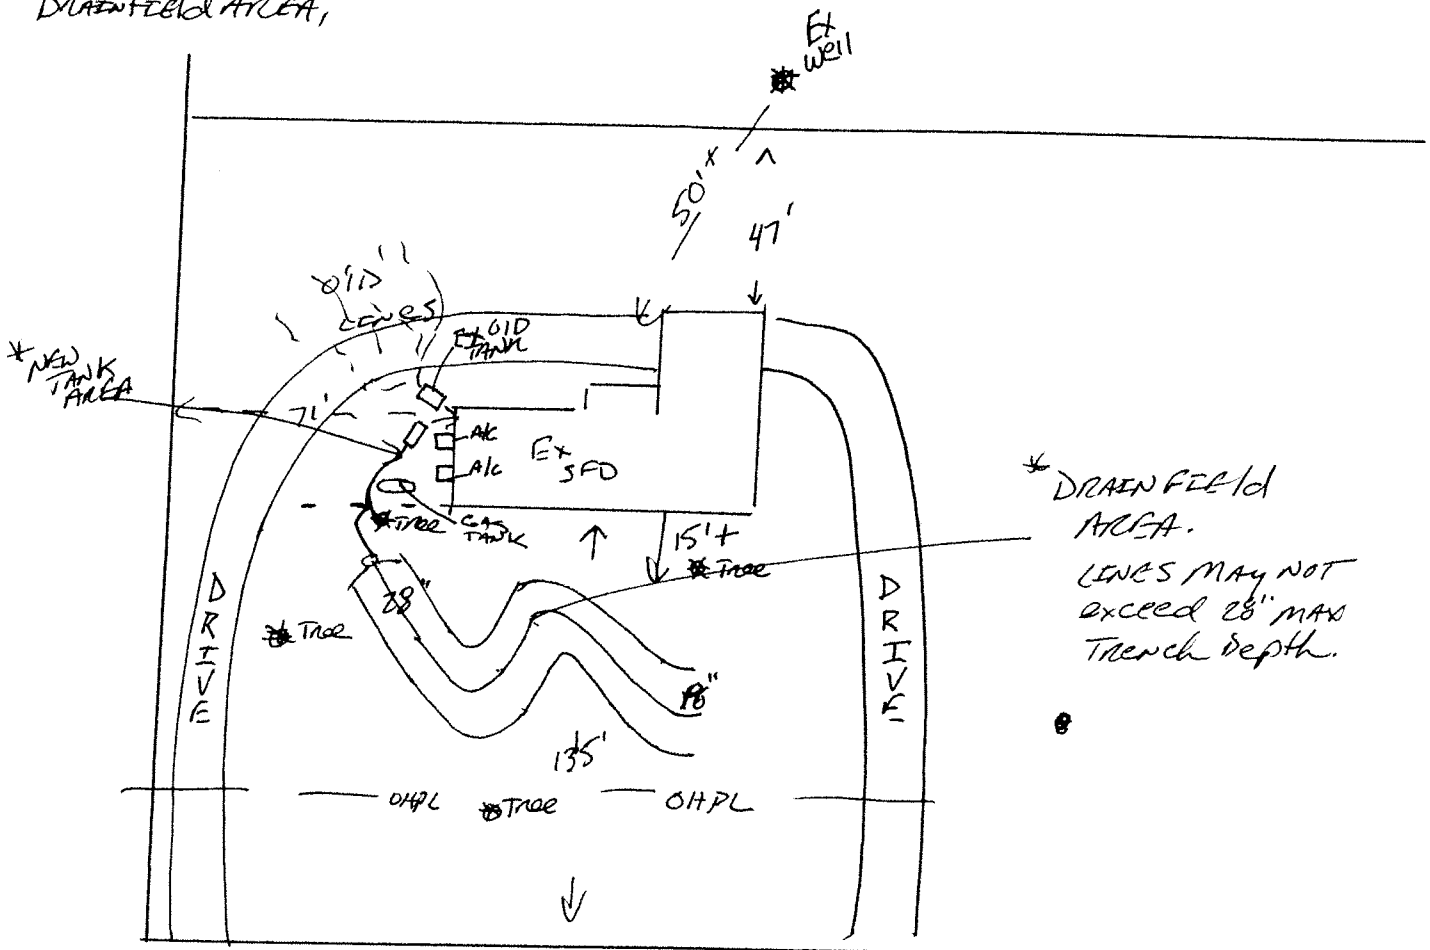

* DRAINFIELD AREA. LINES MAY NOT EXCEED 28" MAX TRENCH DEPTH.

521403 HARNETT Central RD