

HTE# 09-5-22985

Harris County Department of Public Health

20887

PERMIT # 25439

Operation Permit

☒ New Installation
 ☒ Septic Tank
 ☐ Repair
 ☐ Nitrification Line
 ☒ Expansion

PROPERTY LOCATION: SR 1554 JOHNSON RD

Name: (owner) Russell JAY Lamm

SUBDIVISION Bobby Pope

LOT # A

System Installer: Kenneth Weeks

Registration #


Basement with plumbing: ☐ Garage ☐ Number of Bedrooms 3Type of Water Supply: ☐ Community ☒ Public ☐ Well Distance from well _____ feet

System Type: 25% REDUCTION Septic Type ITPG EZ Lay Types V and VI Systems expire in 5 years.

(In accordance with Table V a)

Owner must contact Health Department 6 months prior to expiration for permit renewal.

This system has been installed in compliance with applicable North Carolina General Statutes, Rules for Sewage Treatment and Disposal, and all conditions of the Improvement Permit and Construction Authorization.

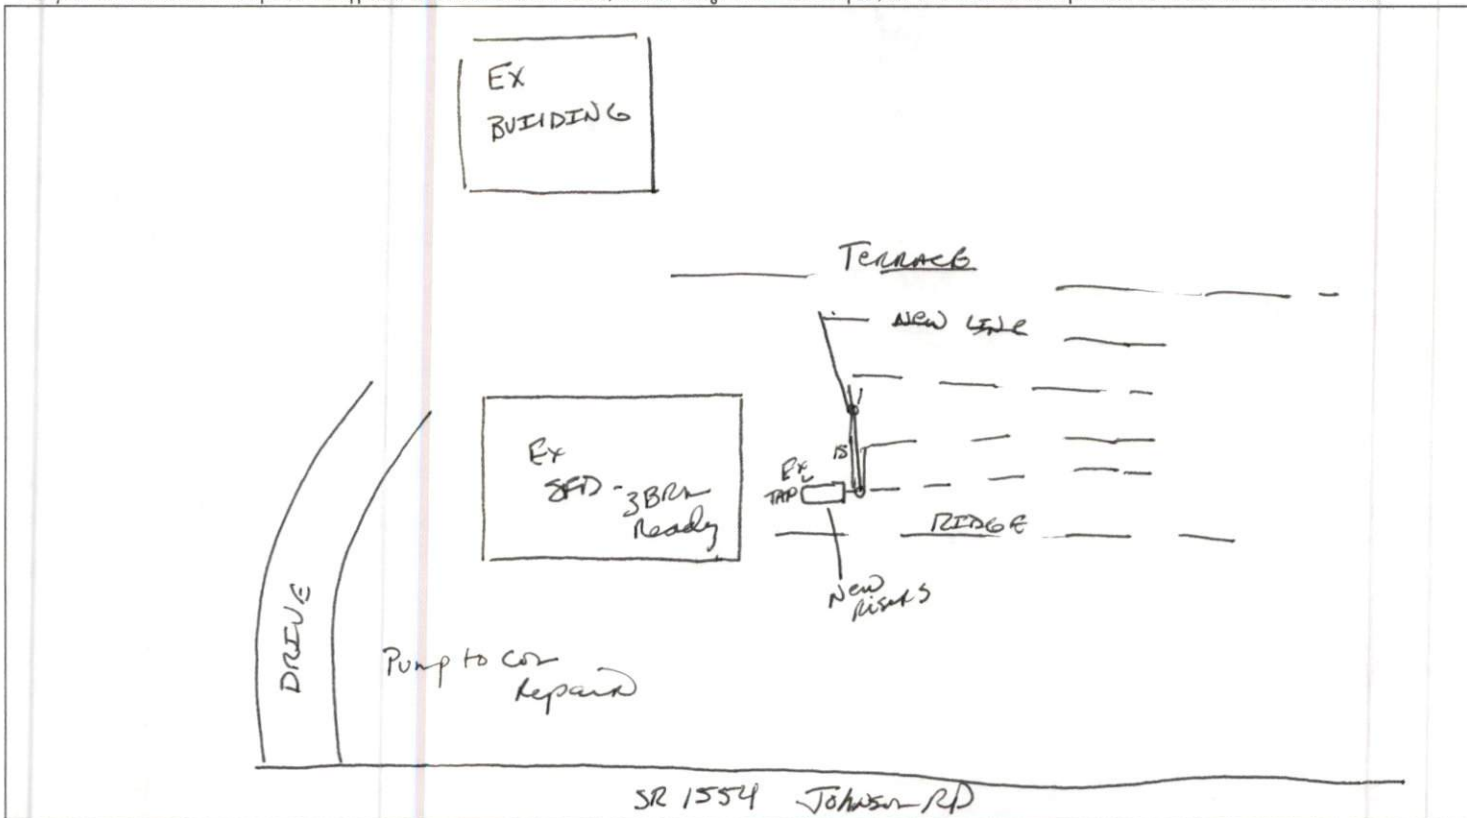

PERMIT CONDITIONS:

I. Performance: System shall perform in accordance with Rule .1961.

II. Monitoring: As required by Rule .1961.

III. Maintenance: As required by Rule .1961. Other: _____

Subsurface system operator required? Yes ☐ No ☐

If yes, see attached sheet for additional operation conditions, maintenance and reporting.

IV. Operation: _____

V. Other: _____

Following are the specifications for the sewage disposal system on the above captioned property.

Type of system: ☐ Conventional ☒ Other 25% REDUCTION System

Septic Tank: Existing gallons Pump Tank: _____ gallons

Subsurface No. of exact length

width of depth of

Drainage Field ditches 1 of each ditch 70 feet

ditches 3 feet ditches 24 inches

French Drain Required: _____ Linear feet

Authorized State Agent

James E. Manhart

Date 10-19-09