

5-14-10

1050024444

Harnett County Department of Public Health

Well Construction Permit Application

If the information in the application for a Well Construction Permit is *falsified, changed, or the site is altered*, then the Well Construction Permit shall become invalid.

APPLICANT INFORMATION

Dlegario Santamaria (919) 520-7029
 Applicant/Owner Phone Number
144 Theodore Ln Coats NC 27521
 Street Address, City, State, Zip Code

- The Applicant **must submit a Site Plan**. The Site Plan is a map/drawing of the property and must show:
1. existing and/or proposed property lines and easements with dimensions;
 2. the location of the facility and appurtenance;
 3. the location for the proposed well;
 4. the location of existing or proposed sewer lines and/or sewage disposal systems within 100 feet of the proposed well;
 5. the location of any existing wells within 100 feet of the property; surface water bodies;
 6. above ground and/or underground storage tanks;
 7. and any other known sources of contamination within 100 feet of the proposed well site.

The Applicant shall notify the Harnett County Health Director through or by way of the Harnett County Division of Environmental Health if any of the following occur prior to well construction:

1. there is a relocation of the proposed facility;
2. there is a change in the intended use of the facility;
3. there is a need for installing the waste water system in an area other than indicated on the well permit; or
4. there are landscape changed that affect site drainage.

Contact information: Environmental Health Division - 910-893-7547

PROPERTY INFORMATION

Proposed use of well

Single-Family Multifamily Church Restaurant Business Irrigation

Street Address 120 / 144 Theodore Ln Subdivision/Lot # Nancy Santamaria 91D
 Parcel # 07 1519 0020 04 PIN# 1610-37-46675.000

Directions to the Site

From Killington take 421 to 27 to Coats make a left at Bailey Rd. less than 1/2 mile make a left on Theodore Ln go straight to back on dirt Rd & you will see the trailers

I have thoroughly read and completed this Application and certify that the information provided herein is true, complete and correct to the best of my knowledge and is give in good faith. Representatives of the Harnett County Health Department and state officials are granted right of entry to conduct necessary inspections to determine compliance with applicable rules.

I understand that I am solely responsible for the proper identification and labeling of all property lines, underground utility lines, and making the site accessible so that a well can be properly constructed according to the permit.

[Signature] 5/13/10
 Property Owner's or Owner's Legal Representative Signature Required Date

NAME: Olegario Santamaria

APPLICATION #: 1050024444

This application to be filled out when applying for a septic system inspection.

County Health Department Application for Improvement Permit and/or Authorization to Construct

IF THE INFORMATION IN THIS APPLICATION IS FALSIFIED, CHANGED, OR THE SITE IS ALTERED, THEN THE IMPROVEMENT PERMIT OR AUTHORIZATION TO CONSTRUCT SHALL BECOME INVALID. The permit is valid for either 60 months or without expiration depending upon documentation submitted. (complete site plan = 60 months; complete plat = without expiration)

910-893-7525 option 1

CONFIRMATION # _____

Environmental Health New Septic System Code 800

- Place "pink property flags" on each corner iron of lot. All property lines must be clearly flagged approximately every 50 feet between corners.
- Place "orange house corner flags" at each corner of the proposed structure. Also flag driveways, garages, decks, out buildings, swimming pools, etc. Place flags per site plan developed at/for Central Permitting.
- Place orange Environmental Health card in location that is easily viewed from road to assist in locating property.
- If property is thickly wooded, Environmental Health requires that you clean out the undergrowth to allow the soil evaluation to be performed. Inspectors should be able to walk freely around site. **Do not grade property.**
- Call No Cuts to locate utility lines prior to scheduling inspection. 800-632-4949 (This is a free service).
- After preparing proposed site call the voice permitting system at 910-893-7525 option 1 to schedule and use code 800 (after selecting notification permit if multiple permits exist) for Environmental Health inspection. **Please note confirmation number given at end of recording for proof of request.**
- Use Click2Gov or IVR to verify results. Once approved, proceed to Central Permitting for permits.

Environmental Health Existing Tank Inspections Code 800

- Follow above instructions for placing flags and card on property.
- Prepare for inspection by removing soil over door as diagram indicates. Loosen trap door cover. (Unless inspection is for a septic tank in a mobile home park)
- After preparing trapdoor call the voice permitting system at 910-893-7525 option 1 & select notification permit if multiple permits, then use code 800 for Environmental Health inspection. **Please note confirmation number given at end of recording for proof of request.**
- Use Click2Gov or IVR to hear results. Once approved, proceed to Central Permitting for remaining permits.

SEPTIC

If applying for authorization to construct please indicate desired system type(s): can be ranked in order of preference, must choose one.

- Accepted Innovative Conventional Any
 Alternative Other _____

The applicant shall notify the local health department upon submittal of this application if any of the following apply to the property in question. If the answer is "yes", applicant must attach supporting documentation.

- YES NO Does the site contain any Jurisdictional Wetlands?
 YES NO Do you plan to have an irrigation system now or in the future?
 YES NO Does or will the building contain any drains? Please explain: _____
 YES NO Are there any existing wells, springs, waterlines or Wastewater Systems on this property?
 YES NO Is any wastewater going to be generated on the site other than domestic sewage?
 YES NO Is the site subject to approval by any other Public Agency?
 YES NO Are there any easements or Right of Ways on this property?
 YES NO Does the site contain any existing water, cable, phone or underground electric lines?
If yes please call No Cuts at 800-632-4949 to locate the lines. This is a free service.

I Have Read This Application And Certify That The Information Provided Herein Is True, Complete And Correct. Authorized County And State Officials Are Granted Right Of Entry To Conduct Necessary Inspections To Determine Compliance With Applicable Laws And Rules.

I Understand That I Am Solely Responsible For The Proper Identification And Labeling Of All Property Lines And Corners And Making The Site Accessible So That A Complete Site Evaluation Can Be Performed.

Olegario Santamaria
PROPERTY OWNERS OR OWNERS LEGAL REPRESENTATIVE SIGNATURE (REQUIRED)

5/13/10
DATE



Harnett County GIS
 305 W Correllius Harnett Blvd, Suite 100
 Lillington, NC 27548
 Phone: 910-893-7523

WWW.HARNETT.ORG

Any use of this map shall be at the sole risk of the user of this map. Although, all effort has been taken to insure accuracy in the data presented, Harnett County makes no warranty, expressed or implied, as to the accuracy of this information represented herein. Any user of this product shall hold harmless Harnett County, its elected officials, employees and agents from and against any claim, damage, loss, action, cause of action, or liability arising from the use of this GIS product.



- Address Points
- ▲ cfriv
 - ~ roads
 - ▭ Centerline
 - ▭ Parcels
- HarnettCountywideOrt-
ho2008v2.sld



VICINITY MAP
 NOT TO SCALE
 (NOTE: ROTATION FROM P.A.)



SEE PLAT FOR FULL DESCRIPTION OF LOTS



Edward Green
 NAMES OF FORMERLY

Lot 7
 PLAT CABINET C, SLIDE 97-A

Lot 6
 PLAT CABINET C, SLIDE 97-A


Lot 5
 PLAT CABINET C, SLIDE 97-A

Lot 4
 PLAT CABINET C, SLIDE 97-A

Lot 3
 PLAT CABINET C, SLIDE 97-A

Vickie Santamaria
Lot # 9B
 PLAT CABINET C, SLIDE 97-A

Property Is Zoned RA-20M
 CABINET ADDRESS: VICKIE SANTAMARIA

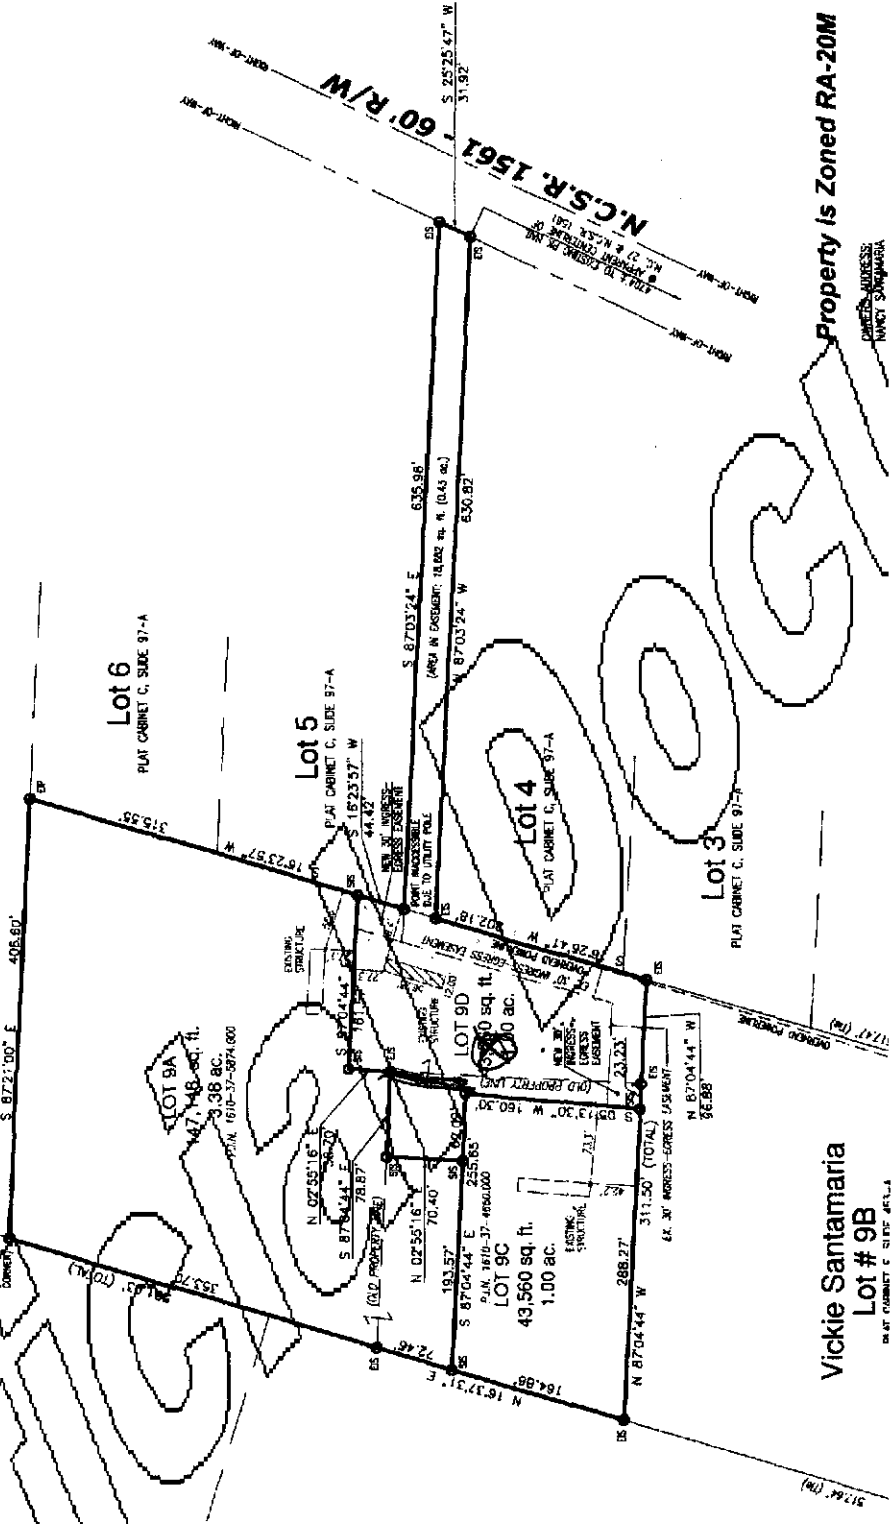

R. Hudson
 NOW OR FORMERLY

12-27-04

2556



FOR REGISTRATION REGISTER OF DEEDS
KIMBERLY S. HARRROP
HARNETT COUNTY, NC
2005 MAR 02 03:37:29 PM
BK:2049 PG:44-46 FEE:\$17.00

INSTRUMENT # 2005003546

161D-37-4660
2005 SR 2145

Excise Tax \$0 Recording Time, Book and Page

Tax Lot No. Parcel Identifier No 161D-37-4660.000
Verified by County on the day of
by

Mail after recording to J. Michael McLeod, Atty.
McLEOD & HARRROP
PO Box 943, Dunn, NC 28335

This instrument was prepared by J. Michael McLeod

Brief Description for the index **NO TITLE SEARCH PERFORMED**
Lot 9D, Containing 1.00 Acre

NORTH CAROLINA GENERAL WARRANTY DEED

THIS DEED made this February 28, 2005, by and between

GRANTOR	GRANTEE
NANCY T. SANTAMARIA & HUSBAND, ERASMO E. SANTAMARIA 120 Theodore Lane Coats, NC 27521	OLEGARIO SANTAMARIA 120 Theodore Lane Coats, NC 27521

Enter in appropriate block for each party: name, address, and, if appropriate, character of entity, e.g., corporation or partnership.

The designation Grantor and Grantee as used herein shall include said parties, their heirs, successors, and assigns, and shall include singular, plural, masculine, feminine or neuter as required by context.

WITNESSETH, that the Grantor, for a valuable consideration paid by the Grantee, the receipt of which is hereby acknowledged, has and by these presents does grant, bargain, sell and convey unto the Grantee in fee simple, all that certain lot or parcel of land situated in the City of n/a, Grove Township, Harnett County, North Carolina and more particularly described as follows:

BEING all of Lot 9D, containing 1.00 acre, more or less, as shown on that map entitled, "Division of Heirs Prepared for Nancy Santamaria," revision dated December 20, 2004, and recorded in Map #2005-1, Harnett County Registry, which includes a 30 foot wide easement for ingress, egress, regress and public utilities to SR 1561.