

3-50006828

Town of ANGLER

Harnett County Central Permitting

PO Box 65 Lillington, NC 27546

Telephone Number

910-893-4759

R-A-30 zoning

Application for Environmental Health Improvement Permit in Areas Zoned by Municipalities

Landowner Information:

Name: GORDON SPRINGLE

Address: 33 DEWEY DR.  
ANGIER N.C. 27501

Phone: 639-2037

Applicant Information:

Name: PHILIP R STEPHENSON

Address: 1187 N. RALEIGH ST.  
ANGIER NC 27501

Phone: 427-8654 MOBILE  
639-2862 OFFICE

Property Location:

E911 Address: TIPPETT ROAD

PIN or Parcel #: 0623-65-0428-000 (040673-0009)-01 (KS)

State Road #: 1507 Lot/Tract Size: 1.028 AC.

Subdivision: MINDY Lot #: 1

Give Specific directions to the property from Lillington: High 210 To ANGLER TOWN  
RIGHT ON TIPPETT ROAD GO APPROX 3/4 MI. ON RIGHT.

Proposed Use:

- Single Family Dwelling (Size 72 X 63) # of Bedrooms 3  
Basement \_\_\_\_\_ Basement w/plumbing \_\_\_\_\_ Deck
- Multi-Family Dwelling - # of Units \_\_\_\_\_ # of Bedrooms/Units \_\_\_\_\_
- Manufactured Home (Size \_\_\_\_\_ X \_\_\_\_\_) # of Bedrooms \_\_\_\_\_ Garage \_\_\_\_\_  
Deck \_\_\_\_\_
- Number of Persons per Household \_\_\_\_\_
- Business - Square Footage Retail Space \_\_\_\_\_ Type \_\_\_\_\_
- Industry - Square Ft. \_\_\_\_\_ Type \_\_\_\_\_
- Home Occupation - # of Rooms/Size \_\_\_\_\_ Use \_\_\_\_\_
- Addition to Existing Building - Size \_\_\_\_\_ Use \_\_\_\_\_
- Other \_\_\_\_\_

Water Supply:  County  Well  Other

Sewer:  New Septic Tank  Existing Septic Tank  Revision  Sewer

Applicant's Signature Philip R Stephenson

02/01

Tom Taylor, Planner  
2 APR 03

2314/3

N


Sq. Ft. square feet

27  
83  
ey

ers

thod.  
ntal  
ndicated.

MINOR SUBDIVISION

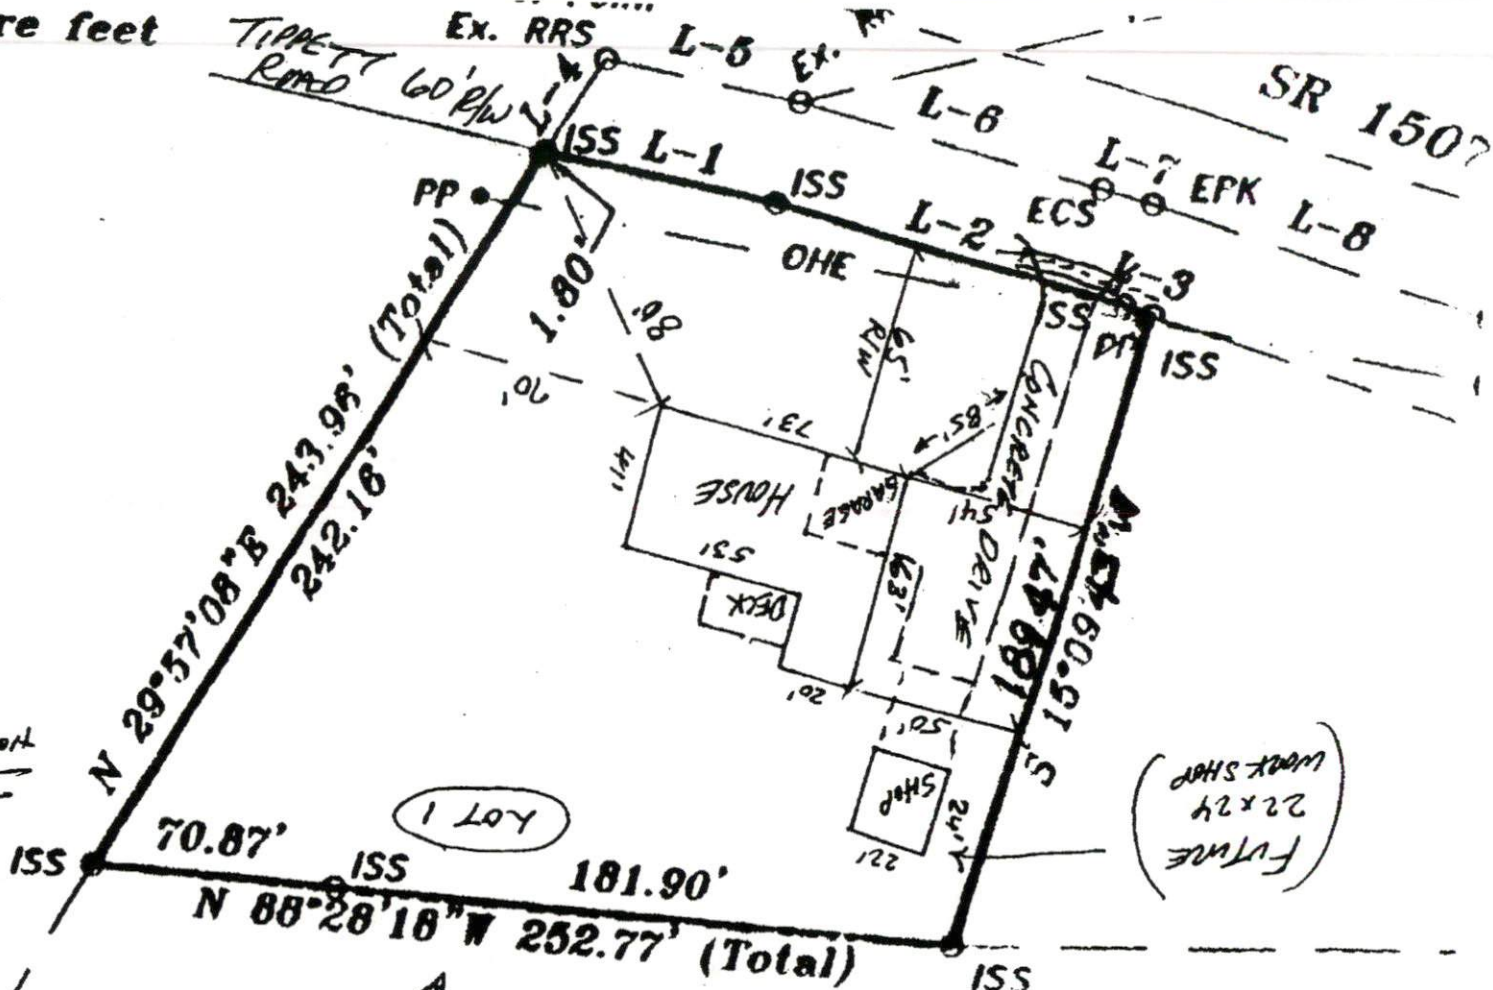

Lot ①

1.028 AC.

PARCEL # 0673-65-0428-000

PARCEL I.D. - 040673-0009

OWNER: GORDON SPAINGLE  
33 DERECK DR. ANGLIER NC.

CONTRACTOR: APPLICANT PHILIP R STEPHENSON

ISS  
N = 193,764.993 Meters  
E = 632,684.284 Meters

SCALE  
1" = 50'

Dor  
De  
PI