

9-1-01

04-50010297

Harnett County Central Permitting
PO Box 65 Lillington, NC 27546
Telephone Number 910-893-4759

Application for Environmental Health Improvement Permit in Areas Zoned by Municipalities

Landowner Information:

Name: Dwayne + Sherree McLean

Address: 51 Calvin Dr.
Angier, N.C. 27501

Phone: _____

Applicant Information:

Name: DENNIS HORTIS BUILDERS, INC.

Address: 2857 Cone Mill Rd.
Coats, N.C. 27521

Phone: 910-897-6080

Property Location:

E911 Address: _____

PIN or Parcel #: 04-0673-0230-22

State Road #: 1508 Lot/Tract Size: 1 Acre

Subdivision: Clearfield Subd. Lot #: 22 Sec. 2

Give Specific directions to the property from Lillington: Hwy 210 towards Angier
approx 4 miles TR on Tippet Rd. approx 8 miles TR on Ray Adams Rd.
SR # 1508 TR into Clearfield Subd. keep straight to lot on left.

Proposed Use:

Single Family Dwelling (Size 51'8" X 52'8") # of Bedrooms 3
Basement No Basement w/plumbing No Deck 10x14

() Multi-Family Dwelling - # of Units _____ # of Bedrooms/Units _____

() Manufactured Home (Size _____ X _____) # of Bedrooms _____ Garage _____
Deck _____

() Number of Persons per Household _____

() Business - Square Footage Retail Space _____ Type _____

() Industry - Square Ft. _____ Type _____

() Home Occupation - # of Rooms/Size _____ Use _____

() Addition to Existing Building - Size _____ Use _____

() Other _____

Water Supply: County () Well () Other

Sewer: New Septic Tank () Existing Septic Tank () Revision () Sewer

Applicant's Signature Dennis Hortis Date _____

02/01


- OVER -

330 9/1 N

Zoom Factor: **2X**

Radius Section (feet) **0**

Scale: 1" = 40'
Clear Field Estates
Lot # 22

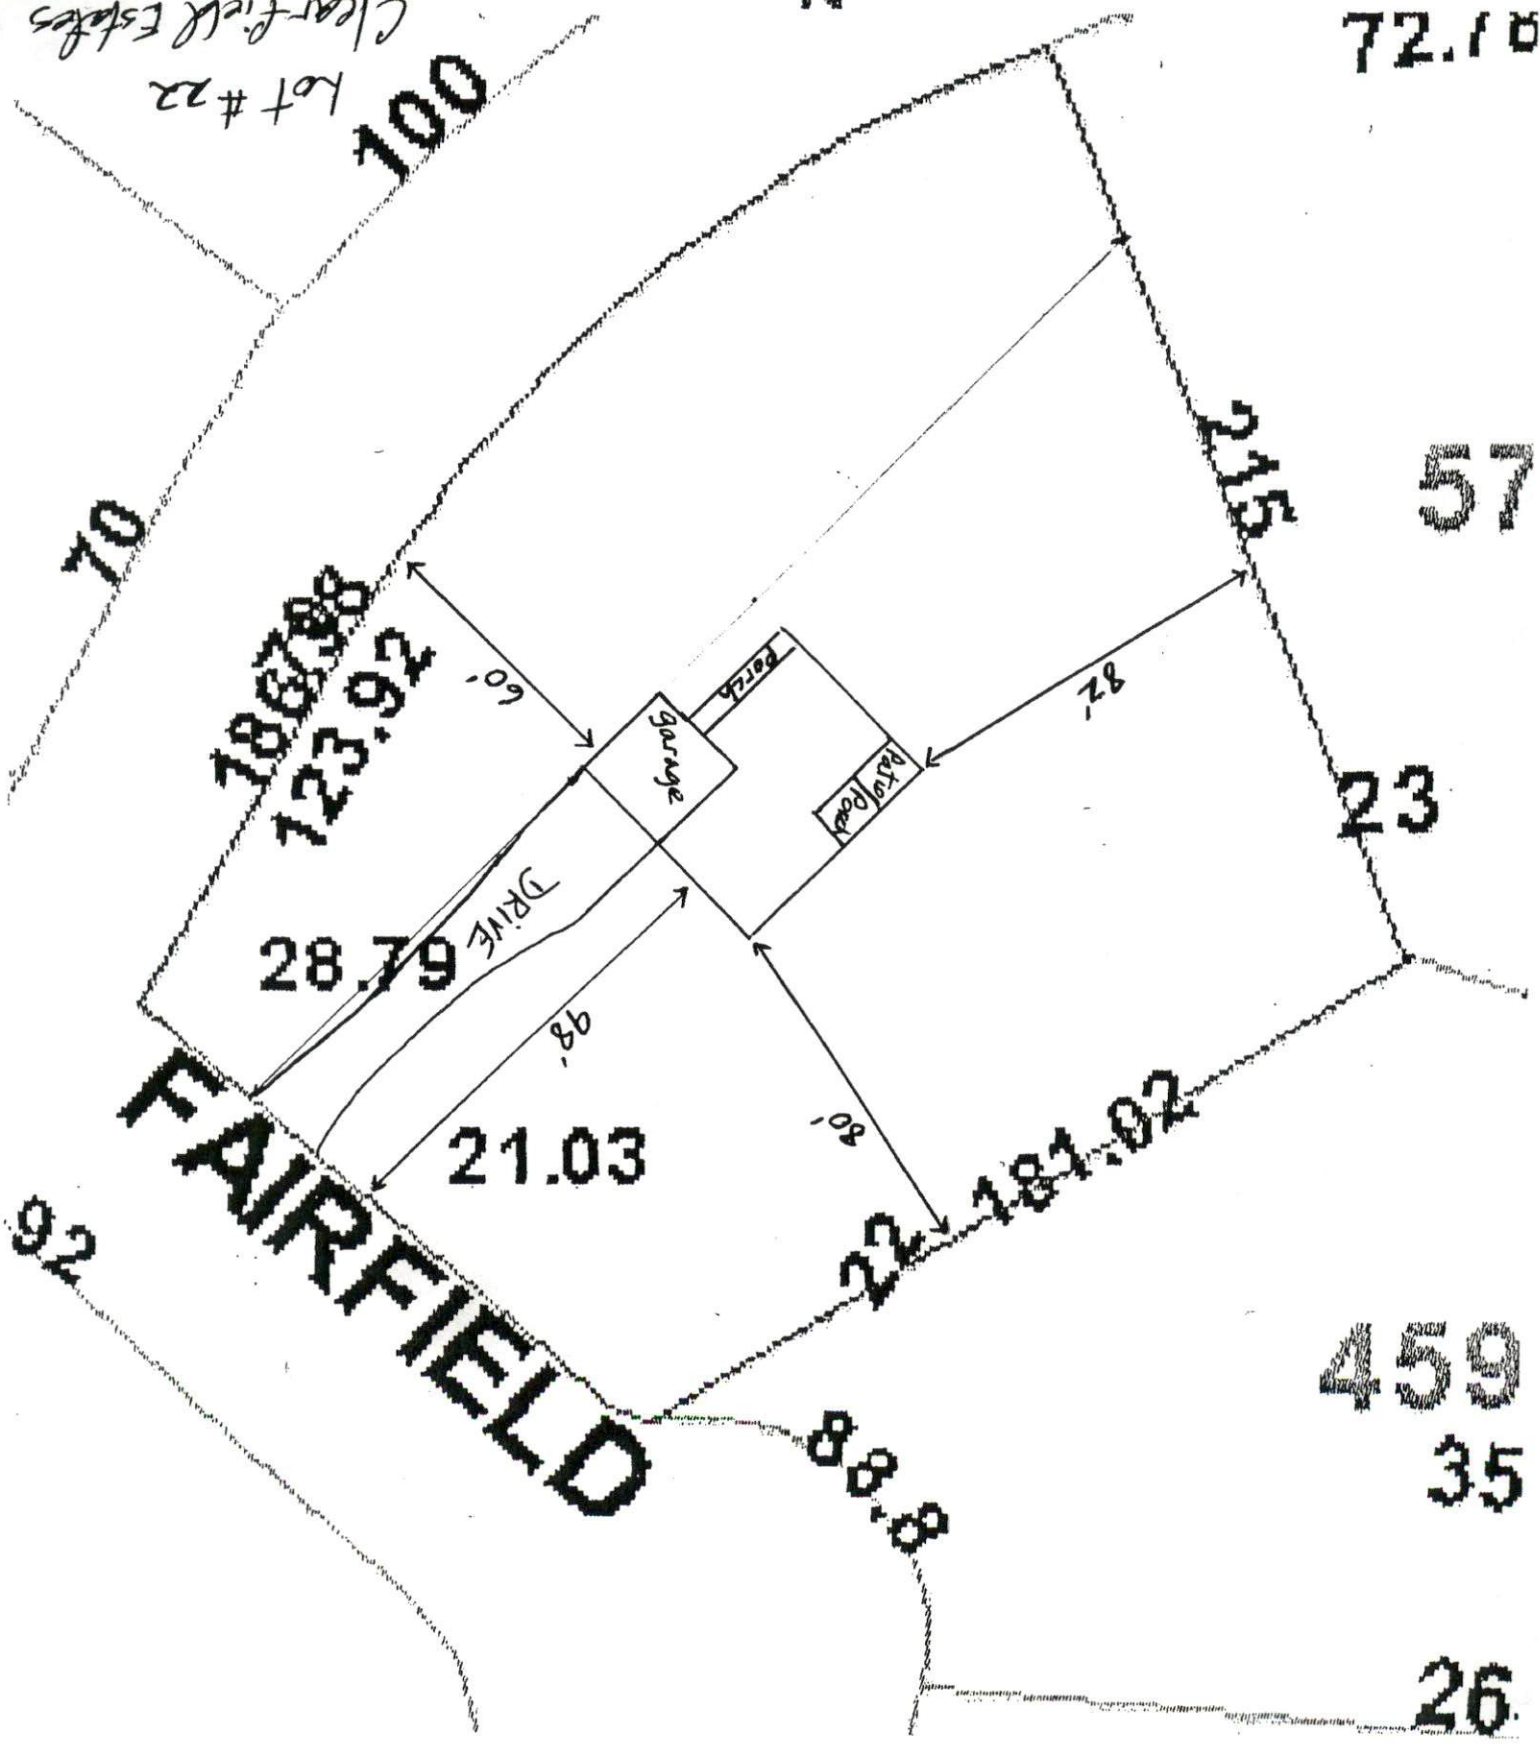

01-1-04

Harnett County Planning Department
Central Permitting
PO Box 65, Lillington, NC 27546
910-893-4759

01-56010297

In order to provide the best customer service, Central Permitting staff compiled a list of procedures that helps to ensure successful permitting processes. Please follow steps necessary to expedite your plans.

Environmental Health New Septic Systems Test

- Place "property flags" in each corner of lot: All property lines must be clearly flagged approximately every 50 feet between corners.
- Place "house corner flags" at each corner of where the house/manufactured home will sit. Use additional flagging to outline driveways, garages, decks, out buildings, swimming pools, etc.
- Place flags at locations as developed on site plan by Customer Service Technician and you.
- Place Environmental Health "orange" card in location that is easily viewed from road.
- If property is thickly wooded, Environmental Health requires that you clean out the undergrowth to allow the soil evaluation to be performed. Inspectors should be able to walk freely around site. *No grading of property should be done.*
- After preparing proposed site telephone Environmental Health @ 893-7547 for questions on soil evaluation and confirmation number. Environmental Health will not begin soil evaluations until you call for confirmation number. Environmental Health is the source for all matters concerning testing and scheduling once application is completed at Central Permitting. Please be prepared to answer the following - *applicant name, physical property location and last four digits of application number.*

Environmental Health Existing Tank Inspections

- Place Environmental Health "orange" card in location that is easily viewed from road.
- Prepare for inspection by removing soil over door as diagram indicates. Loosen trap door cover.
- After preparing trapdoor call Environmental Health @ 893-7547 for confirmation number. Please be prepared to answer the following - *The applicant's name, physical property location and the last four digits of your application number.*

Fire Marshal Inspections

- Call Fire Marshal's office @ 893-7580 for all inspections.
- Prior to requesting final Building Inspection call Fire Marshal's office @ 893-7580 for inspection.
- Pick up Fire Marshal's letter and place on job site until work is completed.

Public Utilities

- Please stake with "orange" tape/name thirty feet (30) from the center of the road at the location you wish to have water tap installed.
- Allow four to six weeks after application for water/sewer taps. Call Utilities at 893-7575 for technical assistance.

Building Inspections

- Call Building Inspections @ 893-7527 to request any inspection.
- For new housing/set up permits ensure you meet E 911 / Addressing prior to calling for final inspection.

E911 Addressing

- Address numbers must be mounted on the house, 3 inches high (5" for commercial).
- Numbers must be a contrasting color from house, must be clearly visible night and day.
- At entrance of driveway if home is 100 ft or more from road, or if mailbox is on opposite side of road.
- Call E911 Addressing @ 814-2038 for any questions.

Applicant Signature:

Date