

Env. Rec'd 5/1-06

Town of Angier
Harnett County Central Permitting
PO Box 65 Lillington, NC 27546
Telephone Number 910-893-4759
www.harnett.org

Application # 010-50014082R

Application for Environmental Health Improvement Permit in Areas Zoned by Municipalities

Land Owner Information:

Name: Gregory Inc
Address: 800 N Raleigh St Suite A
Angier NC 27501
Phone: 427 5651

Applicant Information:

Name: Jeff Tracy Ashworth
Address: 1542 - Adams Rd
Angier NC 27501
Phone: 625-3413

Property Location:

E911 Address: 19 Draxton Wood Drive Angier NC 27501
PIN or Parcel Number: 0683-0002-6066
Subdivision: Draxton Lot Number: 12
State Road Number: _____ Lot Size: 174

Specific Directions to Job from Lillington: Hwy 210 To SS Row SS
Sub on Right Ang 2 Miles lot on left

Proposed Use:

5/12/06 - Per EH changed from
4 Bedroom to 3 Bedroom.

Single Family Dwelling (Size: 54 x 56) # of Bedrooms: 3
Basement: N/A Basement w/ Plumbing: N/A Deck: 13x13

Multi Family Dwelling # of Units: _____ # of Bedrooms/Units: _____

Manufactured Home (Size: _____ x _____) # of Bedrooms: _____
Garage: _____ Deck: _____

Number of Persons per Household 2

Business Square Footage Retail Space: _____ Type: _____

Industry Square Footage: _____ Type: _____

Home Occupation # of Rooms: _____ Use: _____

Addition to Existing Building Size: _____ Use: _____



Other: _____

Water Supply: County Well Other

Sewer: New Septic Tank Existing Septic Tank Revision Sewer

Applicant Signature: [Signature] Date: 4-25-06

5/12 N

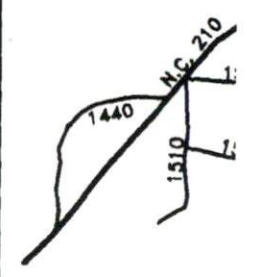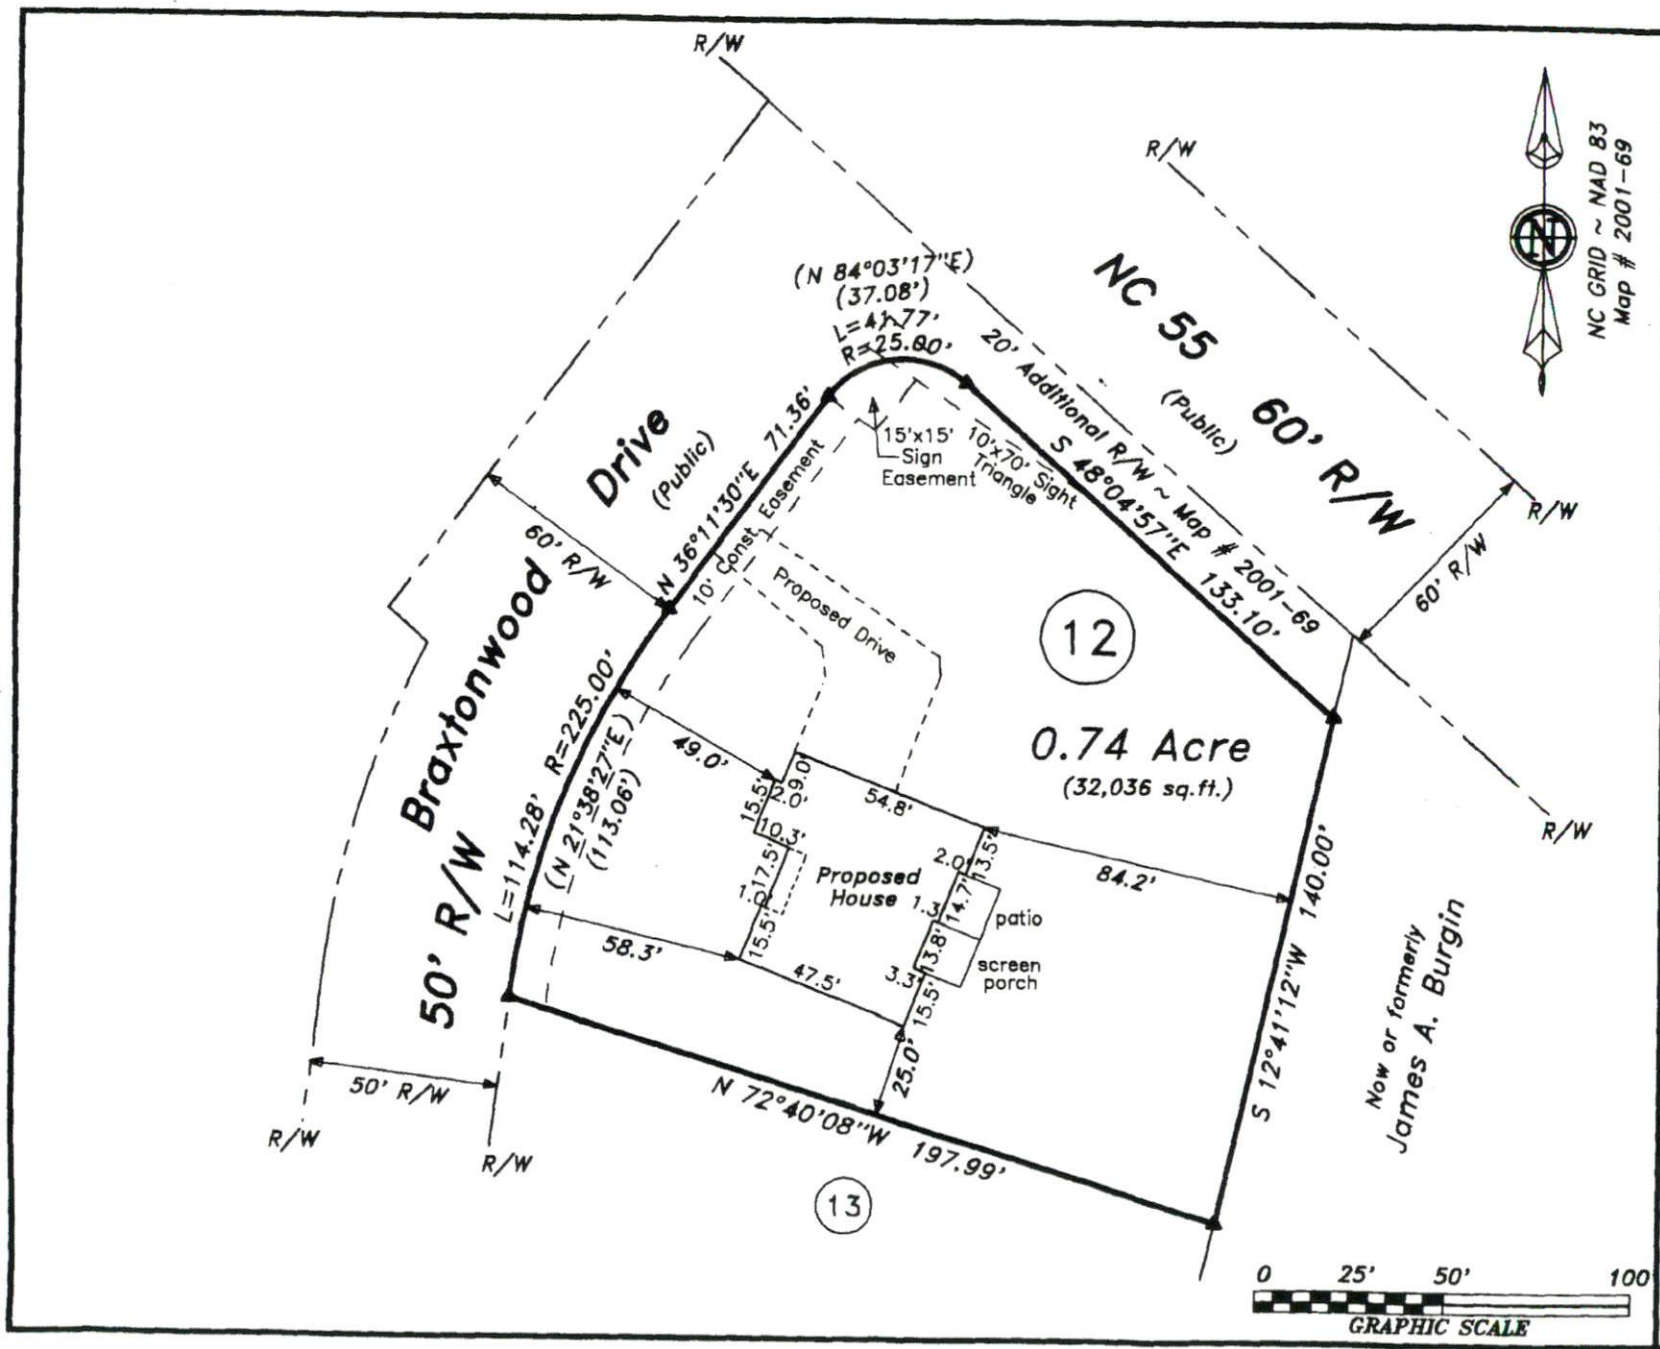

VI
 Lot 12,
 Map # 2001-69
 NC F
 St
Jeff As
 Care of: A
 Black River
 Scale: 1" = 5'

Survey
STH
LAND SURVEY
 870 N.C. Hwy. 1
 910-897-7711
 ~PRELIMINARY~
 - Not
 This plan represents
 a lot of record
 review and approval
 and inspections

NOT F