

**HARNETT COUNTY DEPARTMENT OF PUBLIC HEALTH PERMIT  
TO CONSTRUCT A DRINKING WATER SUPPLY WELL**


Application #: 08-5-19902R PIN #: 0597-89-8481.000 Parcel #: 06-0598-007-02

Property Owner: Signature Home Builders Address: 509 West Broad Street Dunn, N.C 28334

Type of Facility Served by Well: SFD Sewage System: conventional

**General Conditions of Permit**

- Drinking water supply well construction must meet 15A NCAC 02C.100 rules
- The permitted drinking water supply well shall be located in accordance with the **SITE PLAN**
- **ANY ALTERATION** of the site of the site (including location of structures and appurtenance) or modification in use of the well, may subject this Permit to revocation

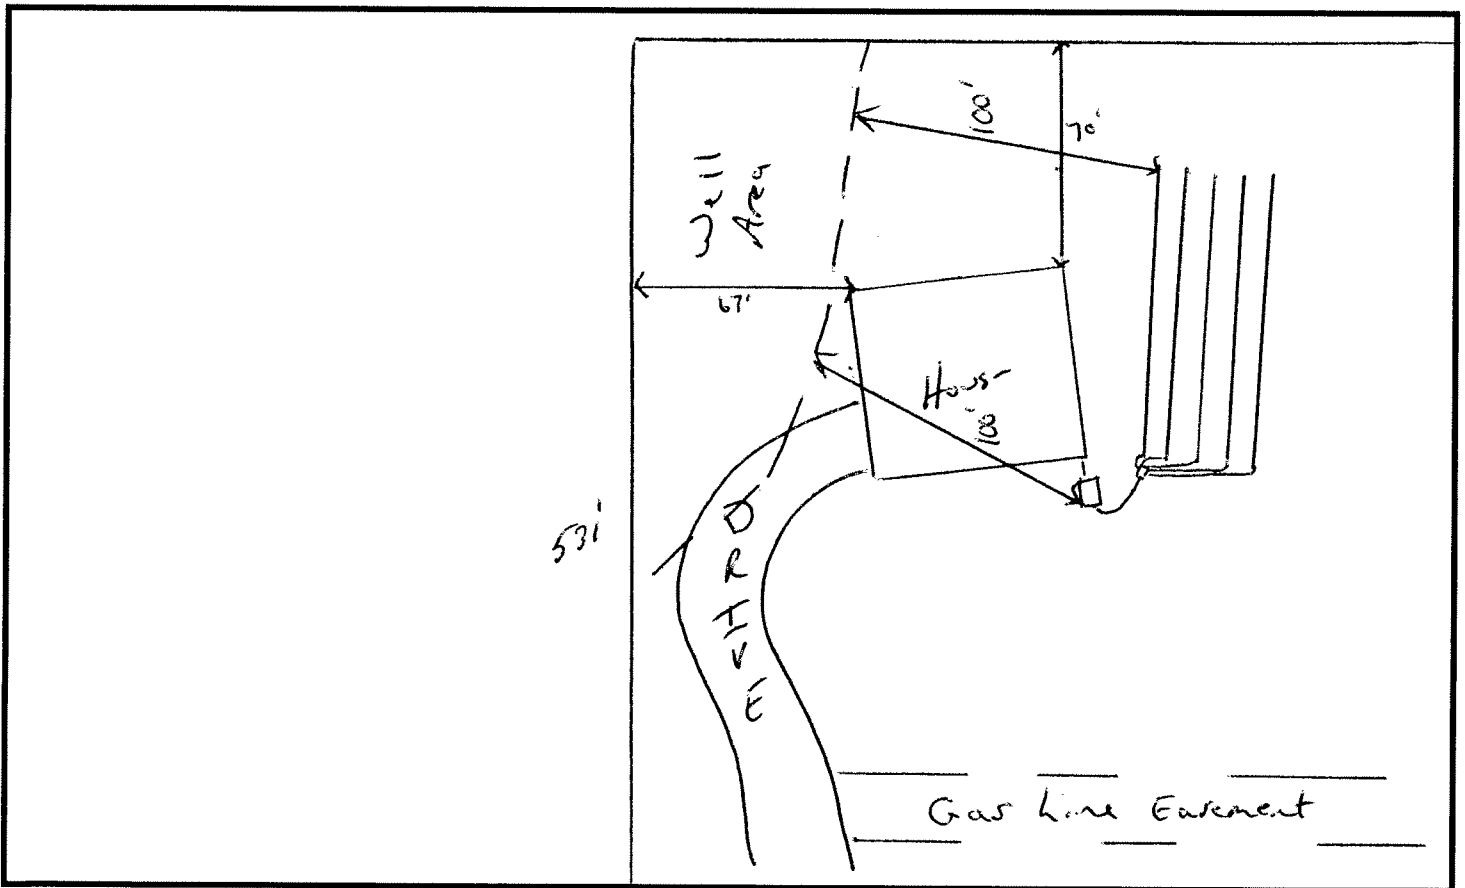

Authorized State Agent Bryan McSwain, L.S. Date 9/11/2008