

HTE# 10-5-2375

Hert County Department of Public Health

20912

PERMIT # 25720

Operation Permit

New Installation Septic Tank Repair Nitrification Line Expansion

PROPERTY LOCATION: 581775 Chicora CC RD

Name: (owner) Bruce Martin SUBDIVISION Chicora CLUB DR LOT # _____

System Installer: Avella Construction Registration # _____


Basement with plumbing: Garage Number of Bedrooms 60

Type of Water Supply: Community Public Well Distance from well _____ feet

System Type: EX Types V and VI Systems expire in 5 years.

(In accordance with Table V a) Owner must contact Health Department 6 months prior to expiration for permit renewal.

This system has been installed in compliance with applicable North Carolina General Statutes, Rules for Sewage Treatment and Disposal, and all conditions of the Improvement Permit and Construction Authorization.

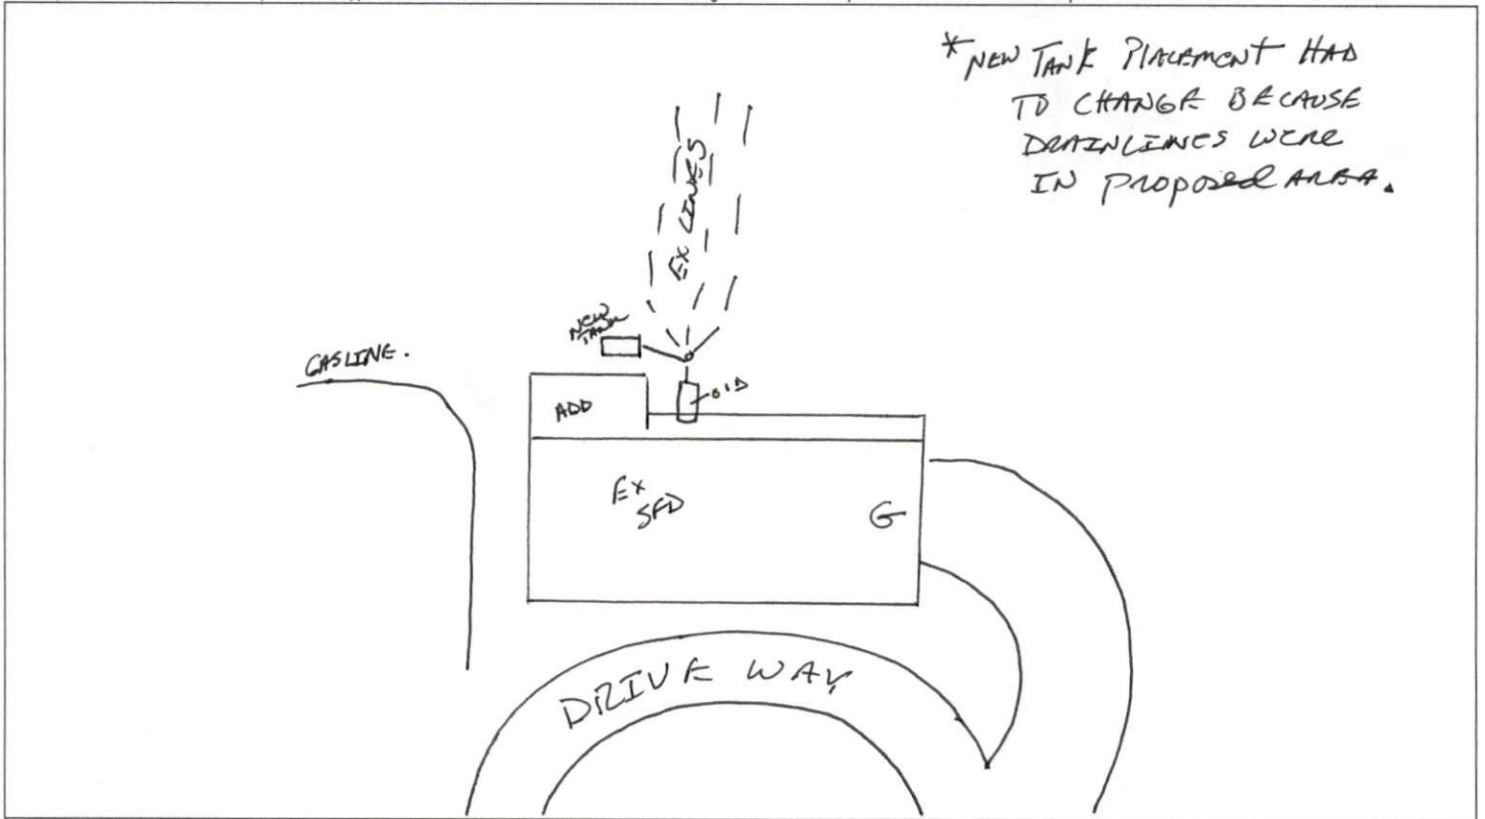

PERMIT CONDITIONS:

- I. Performance: System shall perform in accordance with Rule .1961.
- II. Monitoring: As required by Rule .1961.
- III. Maintenance: As required by Rule .1961. Other: _____
Subsurface system operator required? Yes No
If yes, see attached sheet for additional operation conditions, maintenance and reporting.
- IV. Operation: _____
- V. Other: _____

Following are the specifications for the sewage disposal system on the above captioned property.

Type of system: Conventional Other _____ Septic Tank: 1000 ^{new} gallons Pump Tank: _____ gallons
 Subsurface No. of _____ exact length _____ width of _____ depth of _____
 Drainage Field ditches EX of each ditch EX feet ditches EX feet ditches EX inches
 French Drain Required: _____ Linear feet

Authorized State Agent James E. Markham Date 3-11-10