

HTE# 11-5-25992

Harmon County Department of Public Health

PERMIT # 26412

Operation Permit

22057

New Installation Septic Tank Nitrification Line Repair Expansion

PROPERTY LOCATION: Pecan Ln

Name: (owner) CLINT + ANNA STANLEY SUBDIVISION _____ LOT # 2

System Installer: Conrad Temple Registration # _____

Basement with plumbing: Garage Number of Bedrooms 3


Type of Water Supply: Community Public Well Distance from well _____ feet

System Type: 25% REDUCED SYSTEM TYPE III G E244 Types V and VI Systems expire in 5 years.

(In accordance with Table V a)

Owner must contact Health Department 6 months prior to expiration for permit renewal.

This system has been installed in compliance with applicable North Carolina General Statutes, Rules for Sewage Treatment and Disposal, and all conditions of the Improvement Permit and Construction Authorization.

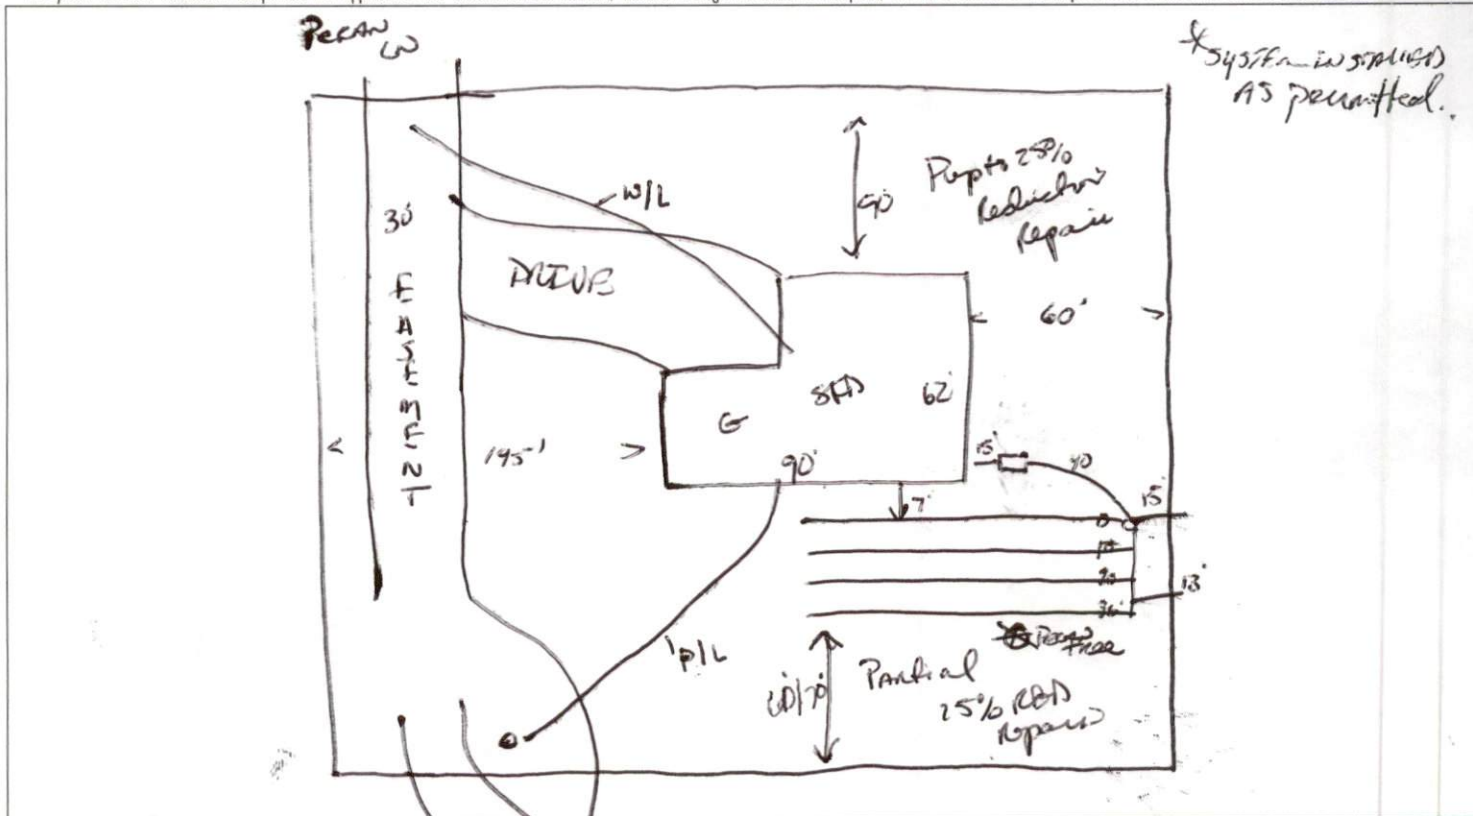

PERMIT CONDITIONS:

- I. Performance: System shall perform in accordance with Rule .1961.
- II. Monitoring: As required by Rule .1961.
- III. Maintenance: As required by Rule .1961. Other: _____
Subsurface system operator required? Yes No
If yes, see attached sheet for additional operation conditions, maintenance and reporting.

- IV. Operation: _____
- V. Other: _____

D-Box Pump Alarm H2O Line PWR Line

Following are the specifications for the sewage disposal system on the above captioned property.

Type of system: Conventional Other 25% REDUCED SYSTEM TYPE III G E244 Septic Tank: 1000 gallons Pump Tank: _____ gallons
 Subsurface Drainage Field: No. of ditches 4 exact length of each ditch 80 feet width of ditches 3 feet depth of ditches 28-18 inches
 French Drain Required: _____ Linear feet

Authorized State Agent James E. Markham Date 8-16-11