

HTE# 11-5-26895

# Harnett County Department of Public Health

PERMIT # 26513

## Operation Permit

22064

New Installation  Septic Tank  Nitrification Line  Repair  Expansion

PROPERTY LOCATION: 261908 Bumpas Creek Access Rd

Name: (owner) William E GARNER SUBDIVISION \_\_\_\_\_ LOT # 2A

System Installer: Gerald Temple Registration # \_\_\_\_\_

Basement with plumbing:  Garage  Number of Bedrooms 3


Type of Water Supply:  Community  Public  Well Distance from well \_\_\_\_\_ feet

System Type: 25% Reduction System Type III C Pump Types V and VI Systems expire in 5 years.

(In accordance with Table V a)

Owner must contact Health Department 6 months prior to expiration for permit renewal.

This system has been installed in compliance with applicable North Carolina General Statutes, Rules for Sewage Treatment and Disposal, and all conditions of the Improvement Permit and Construction Authorization.

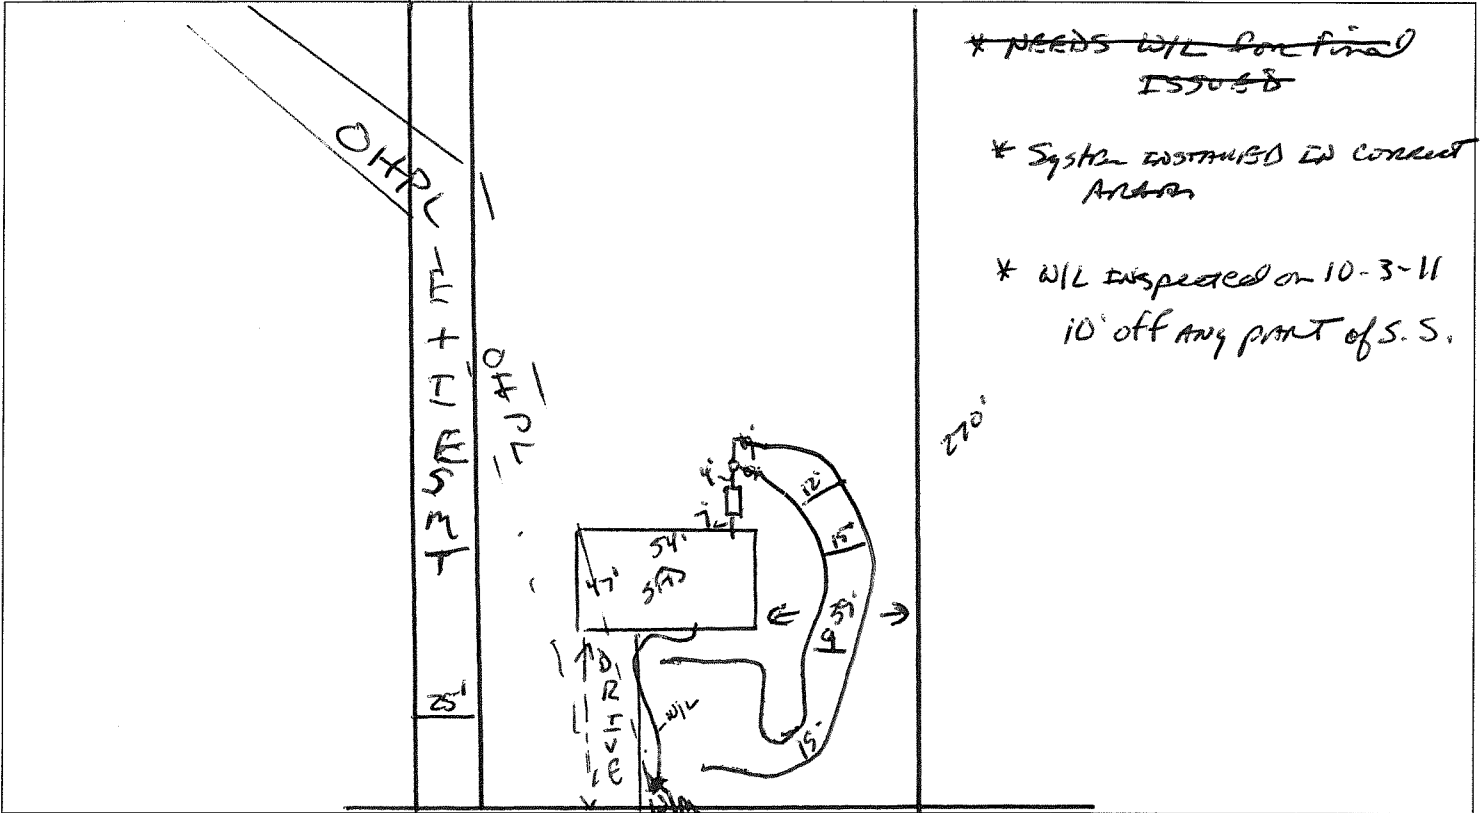

\* ~~NEEDS W/L~~ final ISSUES

\* System INSTALLED in correct AREA

\* W/L inspected on 10-3-11  
10' off any part of S.S.

### PERMIT CONDITIONS:

I. Performance: System shall perform in accordance with Rule .1961. 261908 Bumpas Creek Access Rd

II. Monitoring: As required by Rule .1961.

III. Maintenance: As required by Rule .1961. Other: \_\_\_\_\_  
Subsurface system operator required? Yes  No   
If yes, see attached sheet for additional operation conditions, maintenance and reporting.

IV. Operation: \_\_\_\_\_

V. Other: \_\_\_\_\_

D-Box  Pump  Alarm  H2O Line  PWR Line

Following are the specifications for the sewage disposal system on the above captioned property.

Type of system:  Conventional  Other 25% Reduction - DFG Pump Septic Tank: 1000 gallons Pump Tank: \_\_\_\_\_ gallons

Subsurface Drainage Field: No. of ditches 2 exact length of each ditch 150 feet width of ditches 3 feet depth of ditches 22 inches

French Drain Required: \_\_\_\_\_ Linear feet

Authorized State Agent James E. Manhart Date 10-3-11