

9-23-11
10-11-11

Application # 1150027583A

Harnett County Central Permitting
PO Box 65 Lillington, NC 27546
Telephone Number 910-893-7525 Fax 910-893-2793

SCANNED
SEP 23 ENT'D
DATE

Application for Environmental Health Improvement Permit in Areas Zoned by Municipalities

Land Owner Information:

Name: Luis M. Rodriguez
Address: 21 CLS LN
Angier NC 27501
Phone: 910-658-1674

Applicant Information:

Name: _____
Address: _____
Phone: _____

Property Location:

E911 Address: _____
PIN or Parcel Number: 04 0684 0017 01 / 0684-33-9309.000
Subdivision: New Horizons SID Lot Number: 4
Lot Size: .53 Zoning: Angier

Specific Directions to Job from Lillington: Lipscomb rd - Angier


Proposed Use:

- Single Family Dwelling (Size: 70' x 40') # of Bedrooms: 4
Basement: _____ Basement w/ Plumbing: _____ Deck: Slab or Crawl Space
- Multi Family Dwelling # of Units: _____ # of Bedrooms/Units: _____
- Manufactured Home (Size: _____ x _____) # of Bedrooms: _____
Garage: _____ Deck: _____
- Business Square Footage Retail Space: _____ Type: 10-11-11
Changed
- Industry Square Footage: _____ Type: Site Plan
- Home Occupation # of Rooms: _____ Use: Per EH Letter
- Addition to Existing Building Size: _____ Use: _____
- Other: _____

Water Supply: County Well Other
Sewage: New Septic Tank (Complete new tank checklist) Existing Septic Tank Sewer
There is a \$250.00 charge for new tanks, \$100 for existing tanks. This approval is subject to revocation if the intended use of the septic system changes or if false information is provided on this application. Your signature below certifies all information above is correct.

Applicant Signature: Luis M. Rodriguez Date: 09-23-2011

Road

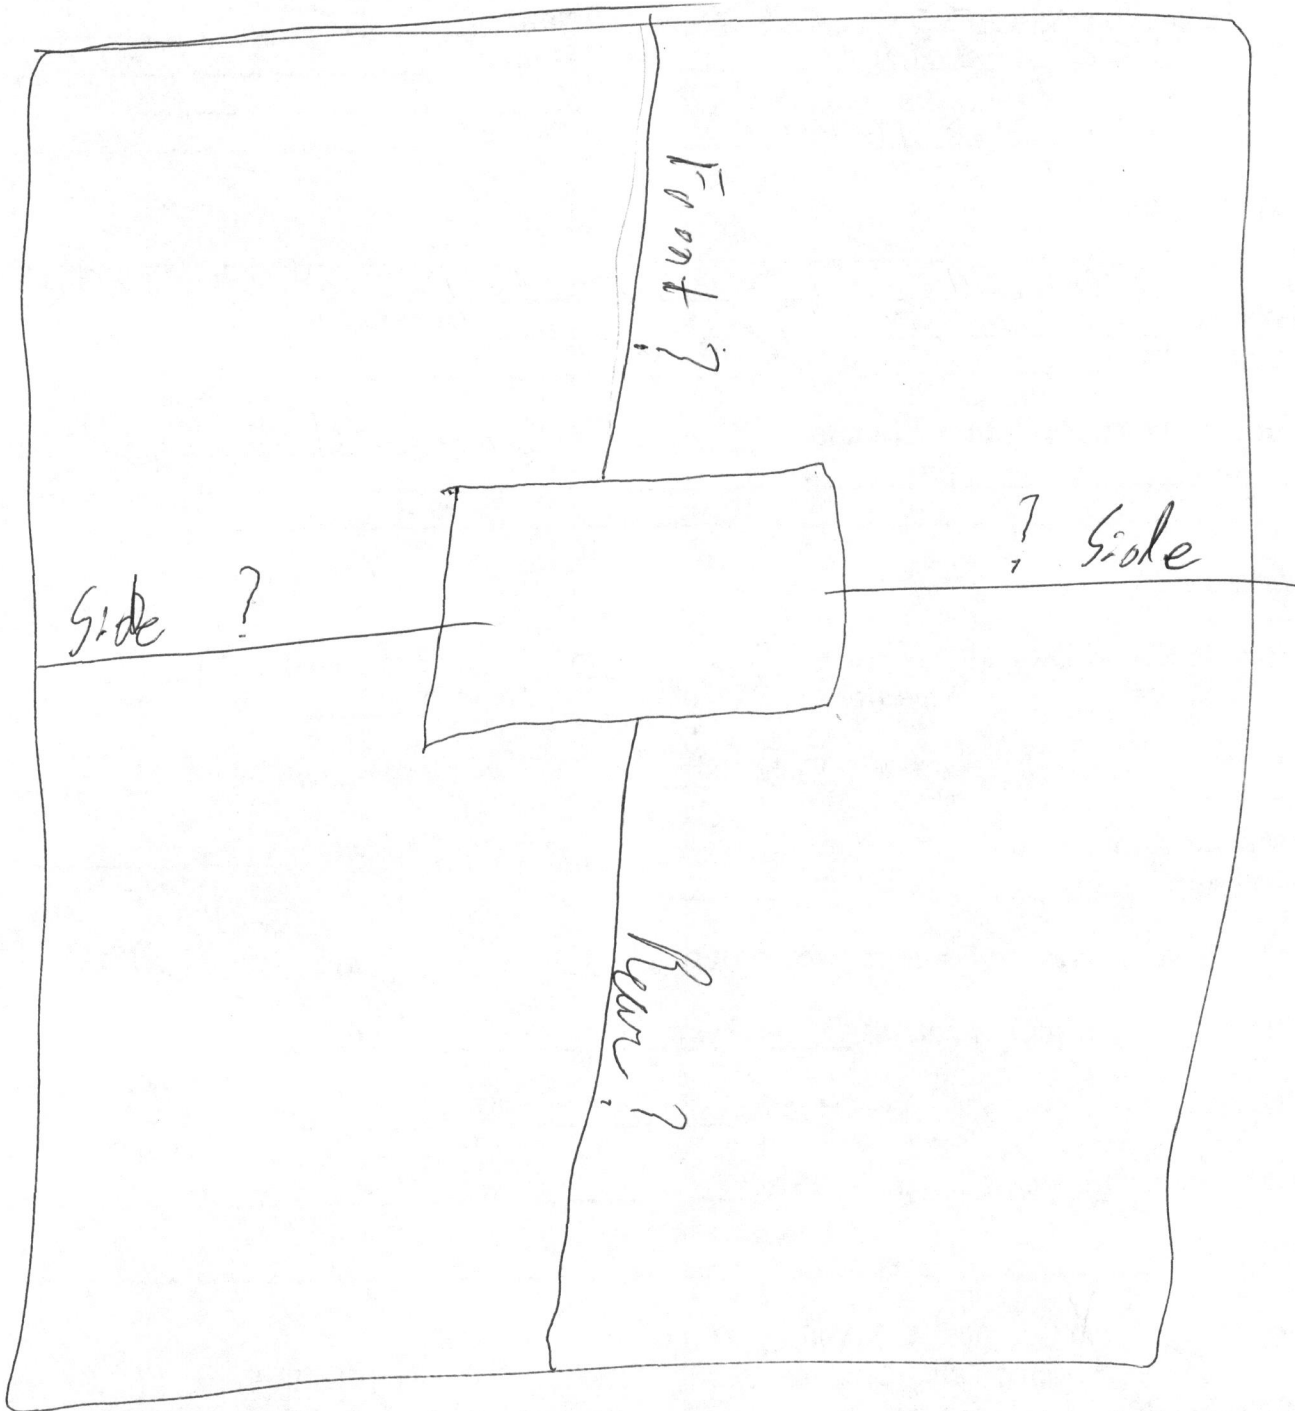

Plot Plan Only NOT A Survey

James A Rhodes, Jr.
Deed Book 1450, 691
Plat Cabinet 2, Slide 241


⑤

Albert B. Craft, Jr.
Deed Book 1796, Page 883
Plat Cabinet "C", Slide 105-D

①⑥

Donald C. Wiggs, Jr.
Deed Book 2333, Page 325
Plat Cabinet "C", Slide 105-D

①⑤

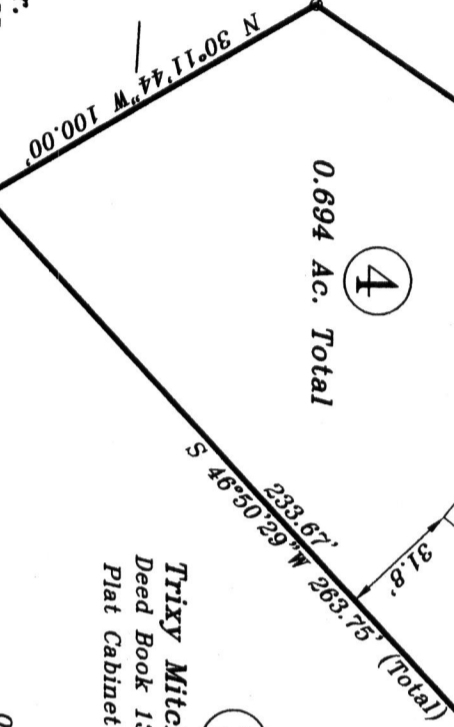

0.694 Ac. Total



④

Trixy Mitchell Brown
Deed Book 1351, Page 779
Plat Cabinet 2, Slide 241

③



Magnetic North
Plat Cabinet 2, Slide 241

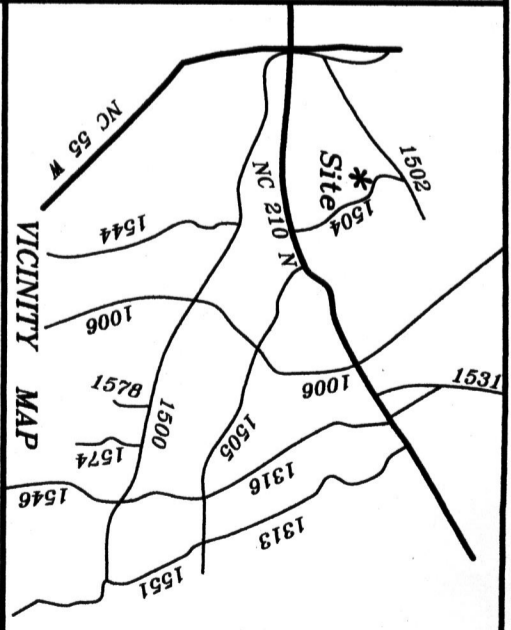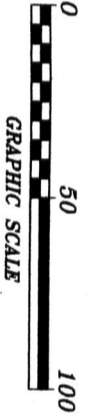

781 Lipscomb Road
Lot 4, Phase One, New Horizons Subdivision
Plat Cabinet 2, Slide 241, Deed Book 2741, Page 20
NC PIN: 0684-33-9309.000

Property of
**Luis M Rodriguez
and Sandra Serna**

Black River Twp. Harnett County
Scale: 1" = 50' Date: 10-7-11

Surveyed & Mapped By
STANCI & ASSOCIATES
Professional Land Surveyor, P.A. C-0831
P.O. Box 730, Angier, N.C. 27501
919-639-2133 919-639-2602 (FAX)



NOT FOR RECORDATION