

HTE# 15-5-37421

Harnett County Department of Public Health

28654

Improvement Permit

A building permit cannot be issued with only an Improvement Permit

PROPERTY LOCATION: SR 1811 BUD HAWKENS RD

SUBDIVISION _____ LOT # 1

ISSUED TO: CBSI

NEW REPAIR EXPANSION

Site Improvements required prior to Construction Authorization Issuance: _____

Type of Structure: Com BLDG

Proposed Wastewater System Type: 25% TREATMENT

Projected Daily Flow: 125 150 GPD

Number of bedrooms: 7 Number of Occupants: 6 Employees max

Basement Yes No

Pump Required: Yes No May be required based on final location and elevations of facilities

Type of Water Supply: Community Public Well Distance from well _____ feet

Permit valid for: Five years

Permit conditions: _____ No expiration

Authorized State Agent: James E. Markant

Date: 12-3-15

SEE ATTACHED SITE SKETCH

The issuance of this permit by the Health Department in no way guarantees the issuance of other permits. The permit holder is responsible for checking with appropriate governing bodies in meeting their requirements. This site is subject to revocation if the site plan, plat, or the intended use changes. The Improvement Permit shall not be affected by a change in ownership of the site. This permit is subject to compliance with the provisions of the Laws and Rules for Sewage Treatment and Disposal and to conditions of this permit.

Construction Authorization

(Required for Building Permit)

The construction and installation requirements of Rules .1950, .1952, .1954, .1955, .1956, .1957, .1958, and .1959 are incorporated by references into this permit and shall be met. Systems shall be installed in accordance with the attached system layout.

ISSUED TO: CBSI

PROPERTY LOCATION: SR 1811 BUD HAWKENS RD

SUBDIVISION _____ LOT # 1

Facility Type: Com BLDG New Expansion Repair

Basement? Yes No Basement Fixtures? Yes No

Type of Wastewater System** 25% TREATMENT System (Initial) Wastewater Flow: 150' 125 GPD

(See note below, if applicable) 25% TREATMENT System (Repair)

Installation Requirements/Conditions

Septic Tank Size 1000 gallons

Number of trenches 2

Pump Tank Size 1060 gallons

Exact length of each trench 60 feet

Trench Spacing: 9 Feet on Center

Trenches shall be installed on contour at a

Soil Cover: 6 inches

Maximum Trench Depth of: 12 max inches

(Maximum soil cover shall not exceed

(Trench bottoms shall be level to +/- 1/4"

36" above the trench bottom)

in all directions)

Pump Requirements: _____ ft. TDH vs. _____ GPM

Aggregate Depth: 6 inches below pipe

2 inches above pipe

Conditions: SOIL CONDITIONS Dictate Pump System, BUT 12 inches total

IF PLUMBING IS STUBBED OUT High enough pump may be avoided

WATER LINES (INCLUDING IRRIGATION) MUST BE 10FT. FROM ANY PART OF SEPTIC SYSTEM OR REPAIR AREA.

NO UTILITIES ALLOWED IN INITIAL OR REPAIR DRAIN FIELD AREA.

**If applicable: I understand the system type specified is different from the type specified on the application. I accept the specifications of this permit.

Owner/Legal Representative Signature: _____

Date: _____

This Construction Authorization is subject to revocation if the site plan, plat, or the intended use changes. The Construction Authorization shall not be transferred when there is a change in ownership of the site. This

Construction Authorization is subject to compliance with the provisions of the Laws and Rules for Sewage Treatment and Disposal and to the conditions of this permit.

SEE ATTACHED SITE SKETCH

Authorized State Agent: James E. Markant

Date: 12-3-15

Construction Authorization Expiration Date: 12-3-20


HTE# 15-5-37421

Permit # 28654

Harnett County Department of Public Health Site Sketch

ISSUED TO: CBSI PROPERTY LOCATOR: 501811 BVD HAWKINS RD
SUBDIVISION _____ LOT # 1

Authorized State Agent: James E. Markant Date: 12-3-15

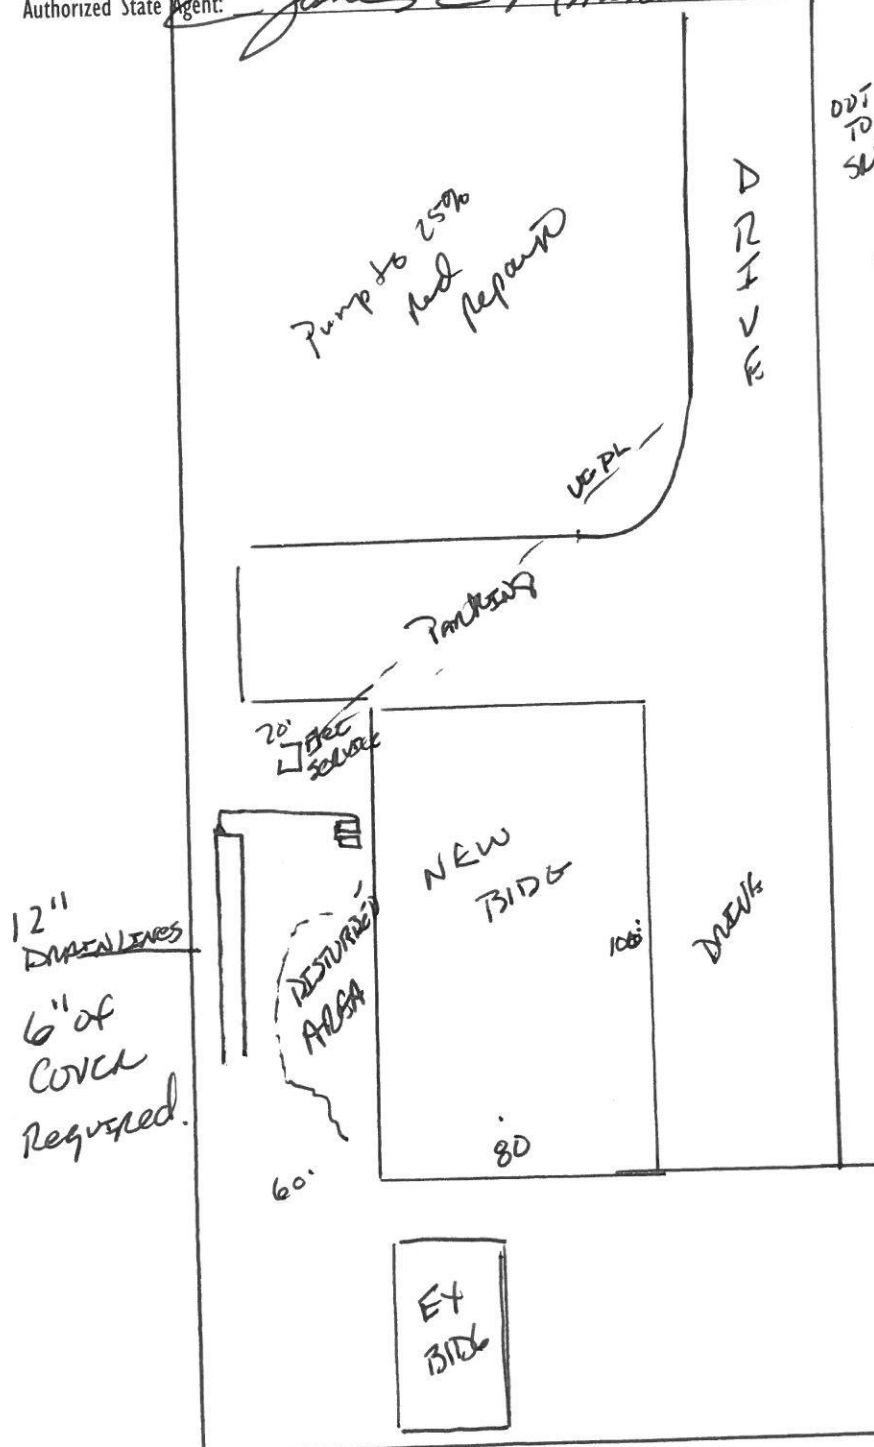

OUT TO SEVEN 300 HAWKINS

* Shallow soil conditions require pump to BG USED. However IF Plumbing IS SUBSIDED OUT HIGH ENOUGH PUMP MAY NOT BE NEEDED.