

HTE# 16-5-37892

Harnett County Department of Public Health

24191

PERMIT # 28693

Operation Permit

New Installation Septic Tank Nitrification Line Repair Expansion

PROPERTY LOCATION: 51551 Matthews Mill Pond RD

Name: (owner) Clay Gardner SUBDIVISION _____ LOT # _____

System Installer: Gerald Temple/Hunter Jones Registration # 51792

Basement with plumbing: Garage Number of Bedrooms 24 migrants


Type of Water Supply: Community Public Well Distance from well 100 feet

System Type: 252 Reduron II Types V and VI Systems expire in 5 years.

(In accordance with Table V a)

Owner must contact Health Department 6 months prior to expiration for permit renewal.

This system has been installed in compliance with applicable North Carolina General Statutes, Rules for Sewage Treatment and Disposal, and all conditions of the Improvement Permit and Construction Authorization.

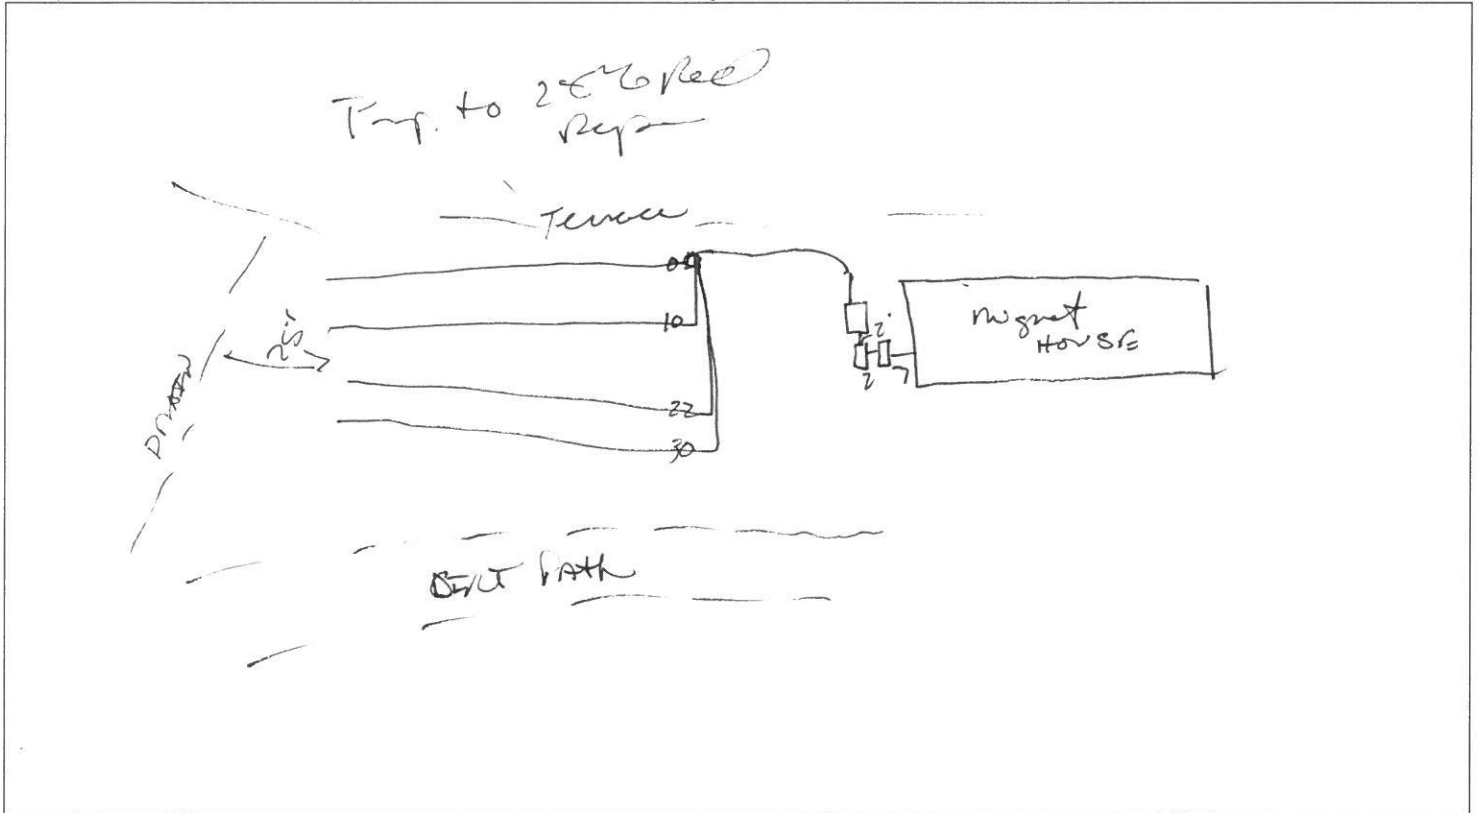

PERMIT CONDITIONS:

- I. Performance: System shall perform in accordance with Rule .1961.
- II. Monitoring: As required by Rule .1961.
- III. Maintenance: As required by Rule .1961. Other: _____
Subsurface system operator required? Yes No
If yes, see attached sheet for additional operation conditions, maintenance and reporting.

IV. Operation: _____

 V. Other: _____

D-Box Pump Alarm H2O Line PWR Line

Following are the specifications for the sewage disposal system on the above captioned property.

Type of system: Conventional Other _____ Septic Tank: 1750 gallons Pump Tank: 2500 gallons
 Subsurface No. of exact length width of depth of
 Drainage Field ditches 4 of each ditch 225 feet ditches 3 feet ditches 24 inches
 French Drain Required: _____ Linear feet

Authorized State Agent James E. [Signature] Date 7-26-16

