

HTE# 18-5-44261

Harnett County Department of Public Health

25194

PERMIT # 30077

Operation Permit

New Installation Septic Tank Nitrification Line Repair Expansion

PROPERTY LOCATION: 1049 ⁽¹¹²⁾ Ballard Road (SR 1437)

Name: (owner) Robert & Linda Annuziata SUBDIVISION 955 LOT # _____

System Installer: Ricky Holland Registration # _____

Basement with plumbing: Garage Number of Bedrooms NA 150 GPD FARM


Type of Water Supply: Community Public Well Distance from well NA feet BUILDING

System Type: 25% Reduction Sys. IIIg Types V and VI Systems expire in 5 years.

(In accordance with Table V a) Owner must contact Health Department 6 months prior to expiration for permit renewal.

1-3 EMPLOYEE FARM

This system has been installed in compliance with applicable North Carolina General Statutes, Rules for Sewage Treatment and Disposal, and all conditions of the Improvement Permit and Construction Authorization. BLDC

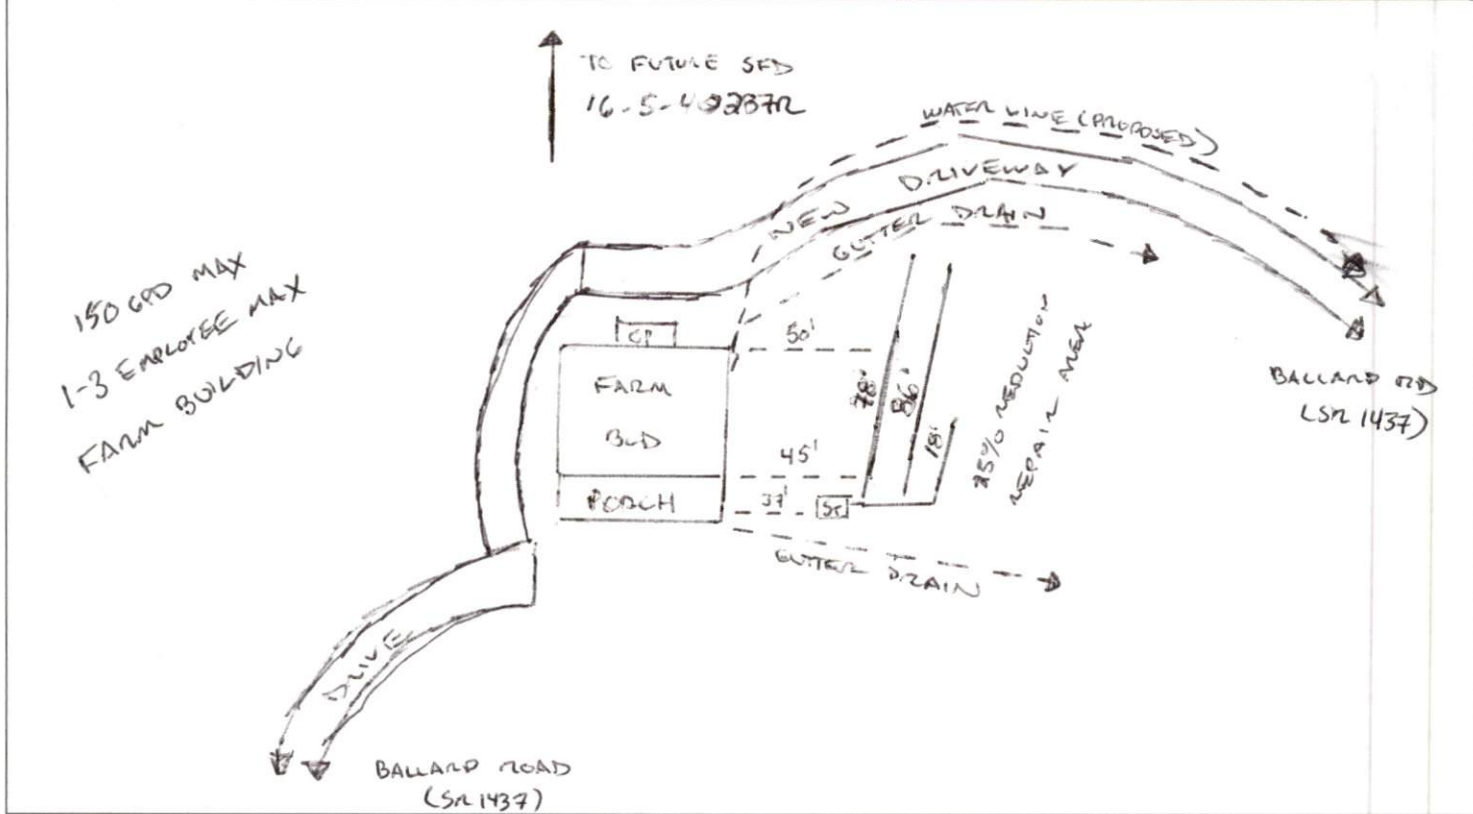

PERMIT CONDITIONS:

- I. Performance: System shall perform in accordance with Rule .1961.
- II. Monitoring: As required by Rule .1961.
- III. Maintenance: As required by Rule .1961. Other: _____
Subsurface system operator required? Yes No
If yes, see attached sheet for additional operation conditions, maintenance and reporting.

* SERIAL DISTRIBUTION CHAMBER SYS.

- IV. Operation: _____
- V. Other: _____

D-Box Pump Alarm H2O Line PWR Line

Following are the specifications for the sewage disposal system on the above captioned property.

Type of system: Conventional Other 24 Chamber IIIg Septic Tank: 1000 gallons Pump Tank: _____ gallons
 Subsurface No. of exact length width of depth of
 Drainage Field ditches 1 of each ditch 180 feet ditches 3 feet ditches 18-22 inches
 French Drain Required: _____ Linear feet

Authorized State Agent [Signature] Date 09/21/2018