

HTE 04-5-10345

IMPROVEMENT PERMIT

21327

Be it ordained by the Harnett County Board of Health as follows: Section III, Item B. "No Person shall begin construction of any building at which a septic tank system is to be used for disposal of sewage without first obtaining a written permit from the Harnett County Health Department."

Name: (owner) Allied Investors / Weaver Dev.
Property Location: SR# 1141
New Installation, Septic Tank, Repairs, Nitrification Line

Subdivision Sunset Ridge Lot # 134

Tax ID # Quadrant #

Number of Bedrooms Proposed: 3 (47x62) Lot Size: .334 AC

Basement with Plumbing: Garage:
Water Supply: Well, Public, Community
Distance From Well: 50 ft.

Following is the minimum specifications for sewage disposal system on above captioned property. Subject to final approval.

Type of system: Conventional, Other 25% Reduction SYSTEM

Size of tank: Septic Tank: 1000 gallons Pump Tank: gallons


Subsurface Drainage Field: No. of ditches 2 exact length of each ditch 75 ft. width of ditches 3 ft. depth of ditches 18 1/4 in.

French Drain Required: Linear feet 25% Reduction System

Date: 09-22-04

This permit is subject to revocation if site plans or intended use change.

Signed: Jon Wain Environmental Health Specialist

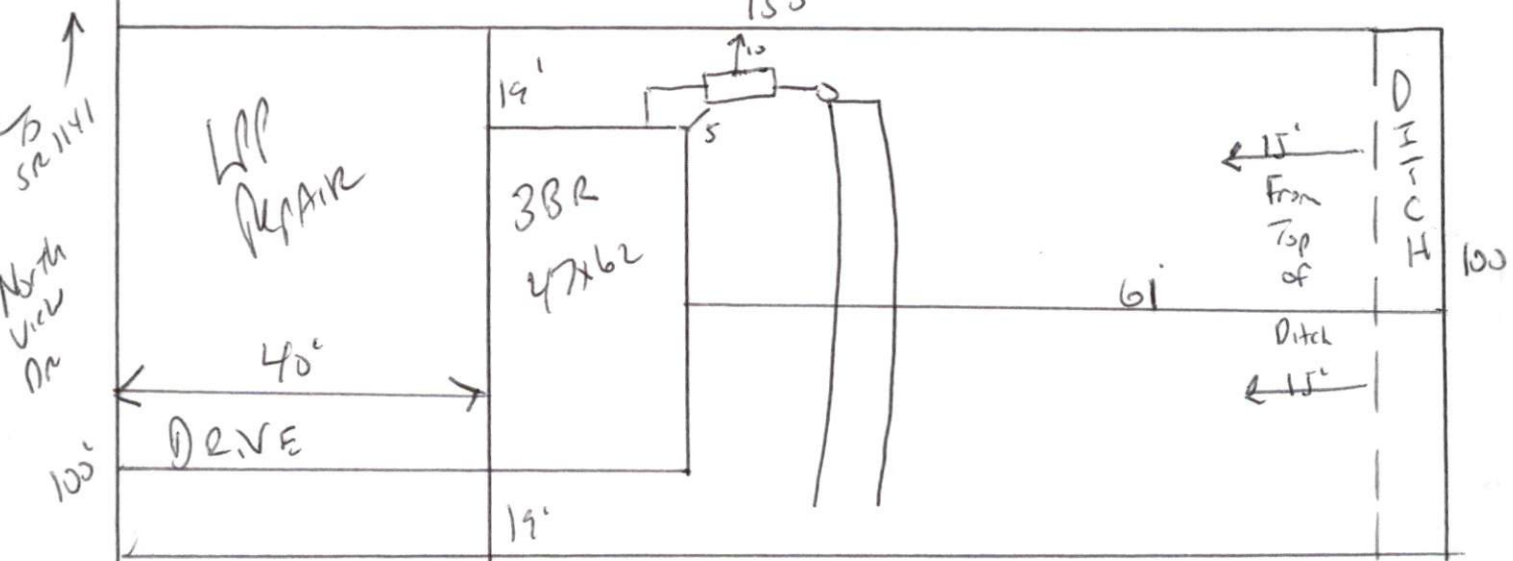

Keep drain lines 15' from top of ditch at rear of lot
MAINTAIN ALL SETBACKS

HARNETT COUNTY DEPARTMENT OF PUBLIC HEALTH AUTHORIZATION TO CONSTRUCT

Authorization is hereby given to construct a wastewater system to the specifications described by Harnett County Department of Public Health, Improvement Permit # 21327. This authorization shall be valid for a period not to exceed five (5) years from the date of issuance. *This authorization will be invalid if ownership, site plans, or intended use change.*

Allred Inverton / Weaver Dev.
Name _____ Telephone # _____

Address _____

1141
Property Location SR# _____ Road Name _____

Sunset Ridge 134 3 (47x62) 334
Subdivision Lot # # Bedrooms Proposed Lot Size

TYPE OF SYSTEM

- New Installation Repair Septic Tank Nitrification Lines
 Conventional Other 25% Reduction SYSTEM
 Basement With Plumbing Without Plumbing

Water Supply: Well Public Water Supply Minimum Well Setback: 50 Ft.

Septic Tank _____ gal Pump Chamber _____ gal

NITRIFICATION FIELD SPECIFICATIONS

Number of fields 1 # of lines per field 2 Length of lines 75 Ft.
Width of ditches 3 ft. Depth of ditches 18-24 inches of 25% Reduction SYSTEM
French Drain: Linear feet required _____ Depth of gravel _____

No wastewater system shall be covered or placed into use by any person until an inspection by the Harnett County Health Department has determined that the system has been installed according to the conditions of the Improvement Permit and that a valid Operations Permit has been issued.

Joe West RS
Signature of Authorized Agent for Harnett County

9.22.07
Date