

**SOIL/SITE EVALUATION
for ON-SITE WASTEWATER SYSTEM**

Owner:

Applicant:

Address:

Date Evaluated:

Proposed Facility:

Design Flow (.1949):

Property Size:

Location of Site:

Property Recorded:

Water Supply:

Public Individual

Well

Spring

Other

Evaluation Method:

Auger Boring

Pit

Cut

Type of Wastewater:

Sewage

Industrial Process

Mixed

P R O F I L E #	1940 Landscape Position/ Slope%	Horizon Depth (IN.)	SOIL MORPHOLOGY 1941		OTHER PROFILE FACTORS				Profile Class & LTAR
			1941 Structure/ Texture	1941 Consistence Mineralogy	1942 Soil Wetness/ Color	1943 Soil Depth (IN.)	1956 Sapro Class	1944 Restr Horiz	
		0-4x	SL	FR/LR			48		
		0-4x	SL	FR/LR			4r		
		0-4x	SL	FR/LR			48		
		0-4x	SL	FR/LR			4r		
		0-4x	SL	FR/LR			46		
		0-4x	SL	FR/LR			48		
		0-4x	SL	FR/LR			46		

Description	Initial System	Repair System
Available Space (.1945)		
System Type(s)	Gravel	LOP
Site LTAR	0.6	J

Other Factors (.1946): _____
 Site Classification (.1948): _____
 Evaluated By: *Just*
 Others Present: *Holes by Hand*

COMMENTS: _____

<u>LANDSCAPE POSITIONS</u>	<u>GROUP</u>	<u>TEXTURES</u>	<u>.1955 LTAR</u>	<u>CONSISTENCE MOIST</u>	<u>WET</u>
R-RIDGE	I	S-SAND	1.2 - 0.8	VFR-VERY FRIABLE	NS-NON-STICKY
S-SHOULDER SLOPE		LS-LOAMY SAND			
L-LINEAR SLOPE	II	SL-SANDY LOAM	0.8 - 0.6	FR-FRIABLE	SS-SLIGHTLY STICKY
FS-FOOT SLOPE		L-LOAM		FI-FIRM	S-STICKY
N-NOSE SLOPE					VFI-VERY FIRM
H-HEAD SLOPE	III	SI-SILT-	0.6 - 0.3	EFI-EXTREMELY FIRM	NP-NON-PLASTIC
CC-CONCLAVE SLOPE		SIL-SILT LOAM			SP-SLIGHTLY STICKY
CV-CONVEX SLOPE		CL-CLAY LOAM			P-PLASTIC
T-TERRACE		SCL-SANDY CLAY LOAM			VP-VERY PLASTIC
FP-FLOOD PLAN		SICL-SILTY CLAY LOAM			
	IV	SIC-SILTY CLAY	0.4 - 0.1		
		C-CLAY			
		SC-SANDY CLAY			


STRUCTURE

SG-SINGLE GRAIN
M-MASSIVE
CR-CRUMB
GR-GRANULAR
SBK-SUBANGULAR BLOCKY
ABK-ANGULAR BLOCKY
PL-PLATY
PR-PRISMATIC


MINERALOGY

SLIGHTLY EXPANSIVE
EXPANSIVE

Show profile locations and other site features (dimensions, reference or benchmark, and North).

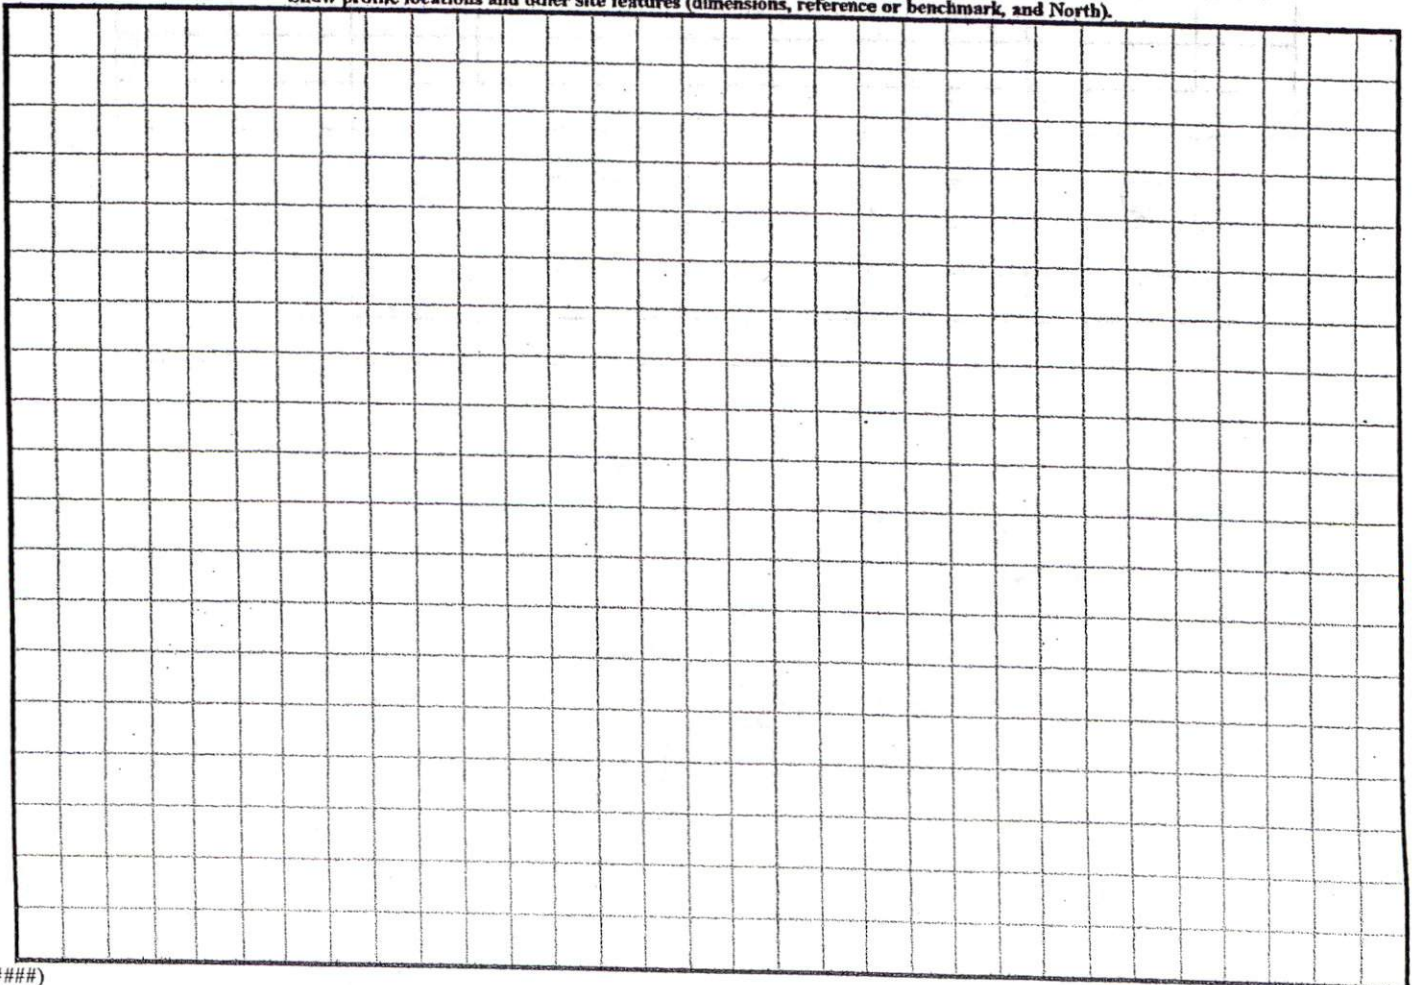

.#####

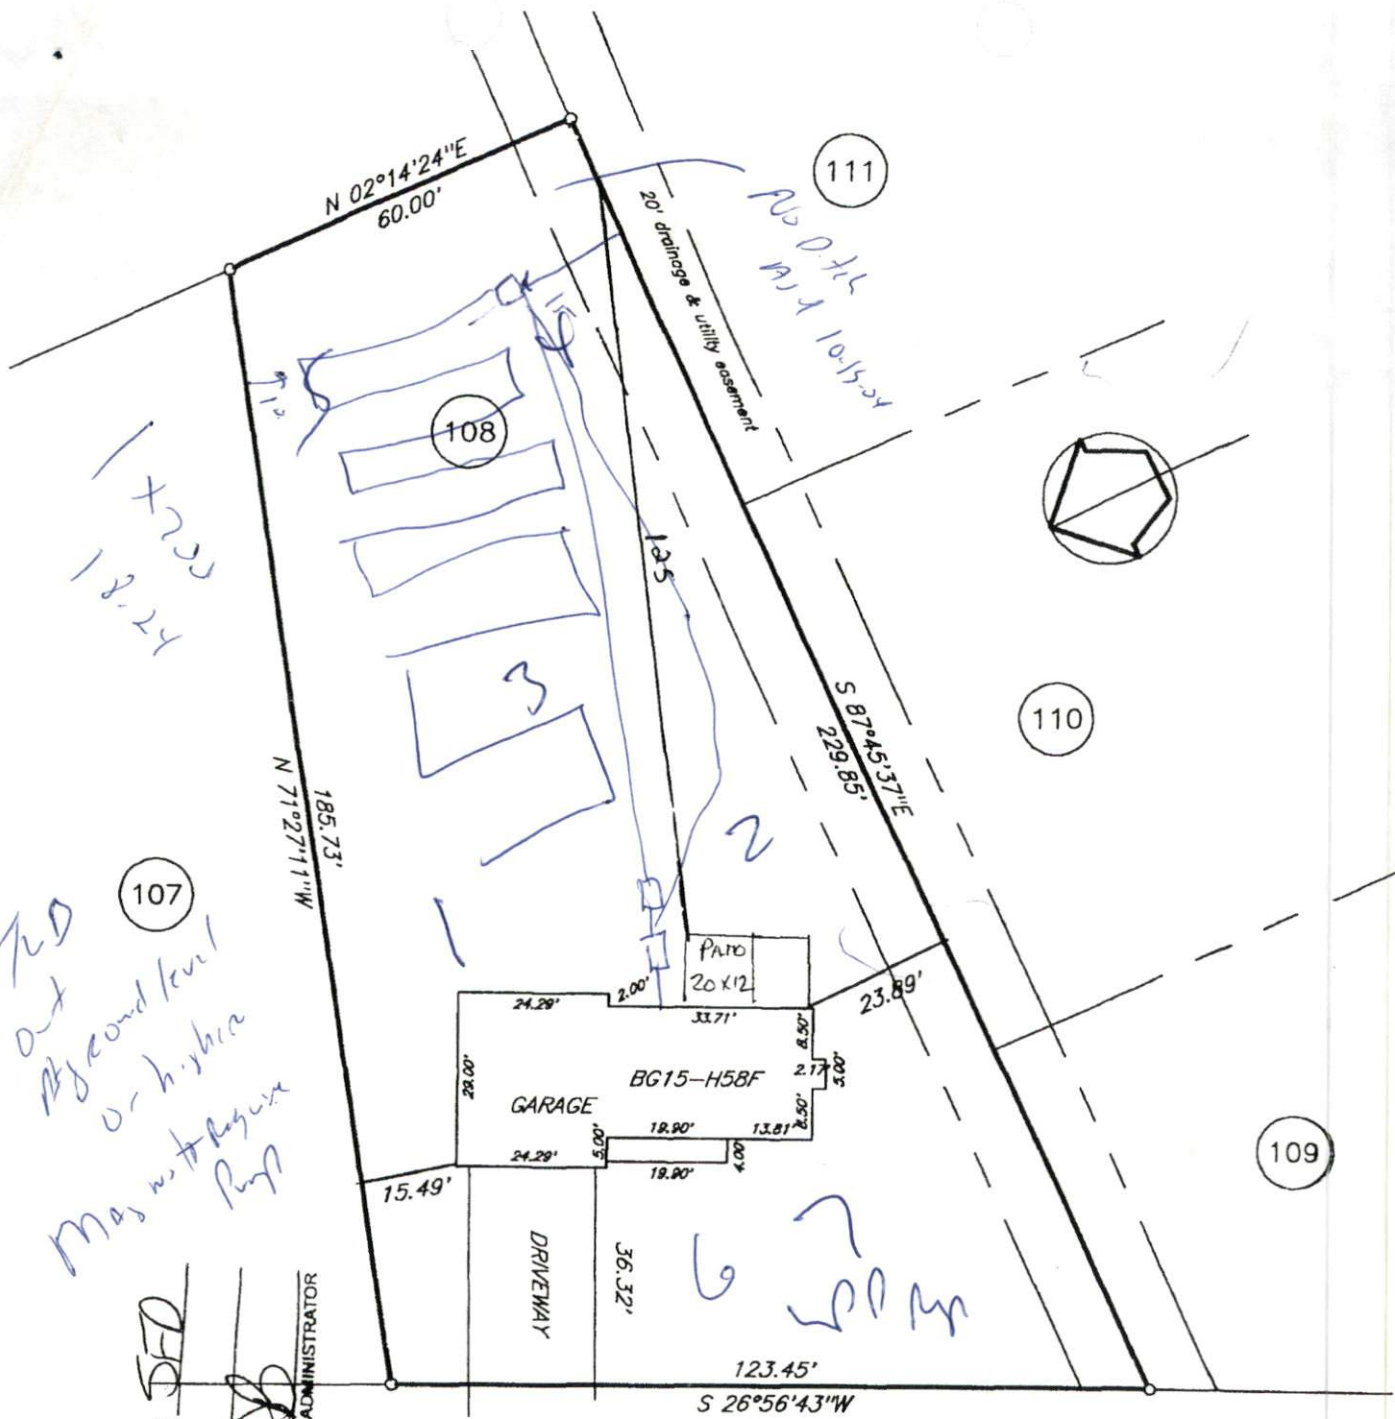

Handwritten notes: 12x25, 12x25

Handwritten notes: 111, No Ditch, Map 10-15-24

Handwritten notes: STD out, Beyond level, or-hybrid, Map with August, Prop

SITE PLAN APPROVAL
 DISTRICT HA208 USE SFD
 #BEDROOMS 3
10-13-04
 ZONING ADMINISTRATOR

Highland Forest Drive 60'R/W
 plot plan

Owner: Hutaff Construction

Subdivision: Highland Forest

PC # _____ Slide _____ Map No. 2003-1165