

HTE 04-5-10700

IMPROVEMENT PERMIT

21454

Be it ordained by the Harnett County Board of Health as follows: Section III, Item B. "No Person shall begin construction of any building at which a septic tank system is to be used for disposal of sewage without first obtaining a written permit from the Harnett County Health Department." (PRG Holdings)

Name: (owner) Phil's Home Improvement New Installation Septic Tank
Property Location: SR# 1116 Occ Rd Repairs Nitrification Line

Subdivision Colonial Hills Lot # 23

Tax ID # _____ Quadrant # _____

Number of Bedrooms Proposed: 3 (45x56) Lot Size: 2.83 ac

Basement with Plumbing: Garage:

Water Supply: Well Public Community

Distance From Well: 50 ft.

Following is the minimum specifications for sewage disposal system on above captioned property. Subject to final approval.

Type of system: Conventional Other Pump to Conventional

Size of tank: Septic Tank: 1000 gallons Pump Tank: 1000 gallons


Subsurface Drainage Field No. of ditches 2 exact length of each ditch 100 ft. width of ditches 3 ft. depth of ditches 18.24 in.

French Drain Required: _____ Linear feet

Date: 11-8-04

This permit is subject to revocation if site plans or intended use change.

Signed: Joe Warr Environmental Health Specialist

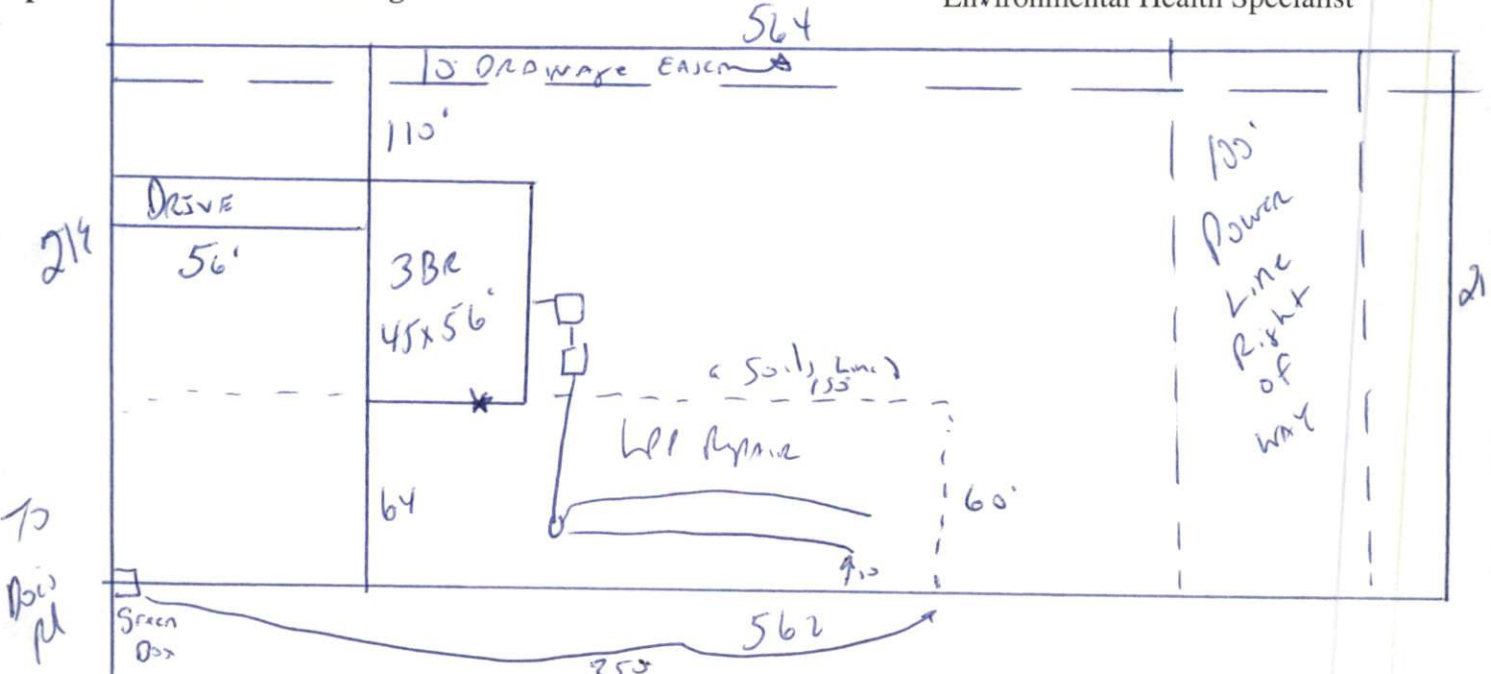

Please note: Have Plumber & Builder meet me onsite Before starting Out Plumbing - If Plumbing can be At ground level or higher (At natural grade now) pump may not be required - Meet onsite for Final layout

HARNETT COUNTY DEPARTMENT OF PUBLIC HEALTH
AUTORIZATION TO CONSTRUCT

Authorization is hereby given to construct a wastewater system to the specifications described by Harnett County Department of Public Health, Improvement Permit # 21454. This authorization shall be valid for a period not to exceed five (5) years from the date of issuance. *This authorization will be invalid if ownership, site plans, or intended use change.*

Name Phil's Home Improvement (PRQ Holdings) Telephone # _____

Address _____

Property Location SR# 1116 D.S.M Road Name _____

Subdivision Colonial Hills Lot # 23 # Bedrooms Proposed 3 (45x56) Lot Size 2.83 ac

TYPE OF SYSTEM

New Installation [] Repair Septic Tank Nitrification Lines

[] Conventional Other _____

[] Basement [] With Plumbing [] Without Plumbing

Water Supply: [] Well Public Water Supply Minimum Well Setback: 50 Ft.

Septic Tank 1000 gal Pump Chamber 1000 gal

NITRIFICATION FIELD SPECIFICATIONS

Number of fields 1 # of lines per field 2 Length of lines 100 Ft.

Width of ditches 3 ft. Depth of ditches 18-24 inches

French Drain: Linear feet required _____ Depth of gravel _____

No wastewater system shall be covered or placed into use by any person until an inspection by the Harnett County Health Department has determined that the system has been installed according to the conditions of the Improvement Permit and that a valid Operations Permit has been issued.

Signature of Authorized Agent for Harnett County Joe West RS Date 11-8-04