

HTE 0450011004

IMPROVEMENT PERMIT

21503

Be it ordained by the Harnett County Board of Health as follows: Section III, Item B. "No Person shall begin construction of any building at which a septic tank system is to be used for disposal of sewage without first obtaining a written permit from the Harnett County Health Department."

Name: (owner) Danny Norris
Property Location: SR# 1115
New Installation, Septic Tank, Repairs, Nitrification Line

Subdivision Crestview Lot # 153

Tax ID # Quadrant #

Number of Bedrooms Proposed: 3 (56 x 48) Lot Size: .47 AC

Basement with Plumbing: Garage: If Plumbing is stubbed out shallow (Ground level or higher) A Pump may not be required
Water Supply: Well, Public, Community
Distance From Well: 50 ft.

Following is the minimum specifications for sewage disposal system on above captioned property. Subject to final approval.


Type of system: Conventional, Other Pump to Conventional

Size of tank: Septic Tank: 1000 gallons Pump Tank: 1000 gallons

Subsurface Drainage Field: No. of ditches, exact length of each ditch, width of ditches, depth of ditches

French Drain Required: Linear feet Date: 01-07-05

This permit is subject to revocation if site plans or intended use change. Signed: Environmental Health Specialist

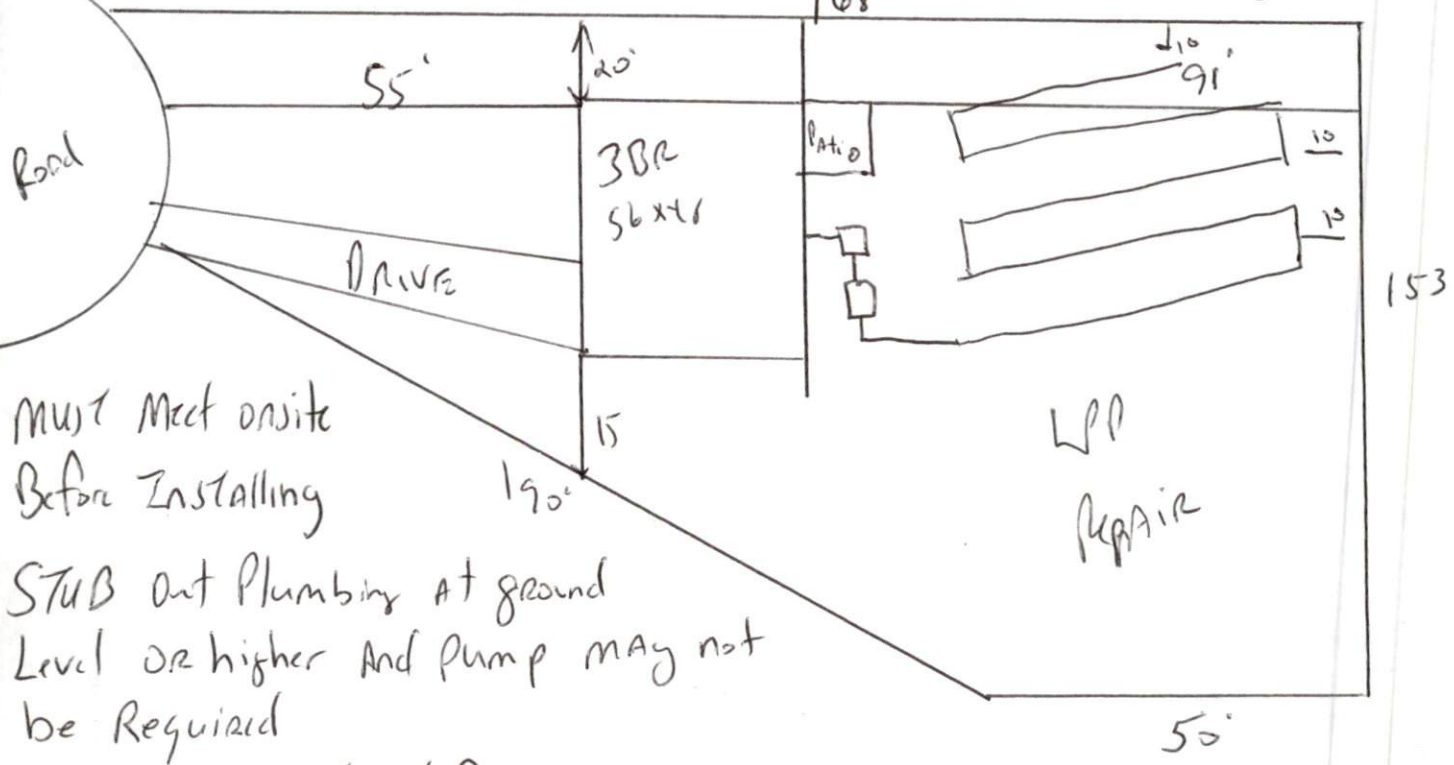

MUST Meet onsite Before Installing
STUB out Plumbing AT ground Level OR higher And Pump MAY not be Required
MAINTAIN ALL set BACKS

HARNETT COUNTY DEPARTMENT OF PUBLIC HEALTH
AUTHORIZATION TO CONSTRUCT

Authorization is hereby given to construct a wastewater system to the specifications described by Harnett County Department of Public Health, Improvement Permit # 21503. This authorization shall be valid for a period not to exceed five (5) years from the date of issuance. *This authorization will be invalid if ownership, site plans, or intended use change.*

Name Danny Norris Telephone # _____

Address _____

Property Location SR# 1115 Road Name _____

Subdivision Crestview Lot # 153 # Bedrooms Proposed 3 (56x48) Lot Size .47 AC

TYPE OF SYSTEM

New Installation [] Repair Septic Tank Nitrification Lines

[] Conventional Other Pump to Conventional

[] Basement [] With Plumbing [] Without Plumbing

Water Supply: [] Well Public Water Supply Minimum Well Setback: 50 Ft.

Septic Tank 1000 gal Pump Chamber 1000 gal

NITRIFICATION FIELD SPECIFICATIONS

Number of fields 1 # of lines per field 1 Length of lines 240 Ft.

Width of ditches 3 ft. Depth of ditches 18.24 inches

French Drain: Linear feet required _____ Depth of gravel _____

No wastewater system shall be covered or placed into use by any person until an inspection by the Harnett County Health Department has determined that the system has been installed according to the conditions of the Improvement Permit and that a valid Operations Permit has been issued.

Signature of Authorized Agent for Harnett County Joe West RS

Date 01-07-05