

**SOIL/SITE EVALUATION
 for ON-SITE WASTEWATER SYSTEM**

Owner:

Applicant:

Address:

Date Evaluated:

Proposed Facility:

Design Flow (.1949):

Property Size:

Location of Site:

Property Recorded:

Water Supply:

Public Individual

Well

Spring

Other

Evaluation Method:

Auger Boring

Pit

Cut

Type of Wastewater:

Sewage

Industrial Process

Mixed

Profile #	.1940 Landscape Position/Slope%	Horizon Depth (IN.)	SOIL MORPHOLOGY .1941		OTHER PROFILE FACTORS				Profile Class & LTAR	
			.1941 Structure/Texture	.1941 Consistence Mineralogy	.1942 Soil Wetness/Color	.1943 Soil Depth (IN.)	.1956 Sandro Class	.1944 Restr Horiz		
1	S 5-7%	0-25	G SL	VFR NS/NP					PS 2	
		25-48	SBK SCL	FR S/SF		48"				
2		0-15	G SL	VFR NS/NP					PS .3	
		15-28	SBK SCL	PR S/SF						
		28-33"	SBK C	P S/SF	10YR 7/2	29"				
3		0-48"	G SL	VFR NS/NP					S.8	

Description	Initial System	Repair System
Available Space (.1945)	✓	✓
System Type(s)	INNOV	LFP
Site LTAR	4	13

3x75' @ 18-36"

Other Factors (.1946): _____
 Site Classification (.1948): _____
 Evaluated By: _____
 Others Present: _____


COMMENTS: _____

<u>LANDSCAPE POSITIONS</u>	<u>GROUP</u>	<u>TEXTURES</u>	<u>.1955 LTAR</u>	<u>CONSISTENCE MOIST</u>	<u>WET</u>
R-RIDGE	I	S-SAND	1.2 - 0.8	VFR-VERY FRIABLE FR-FRIABLE FI-FIRM VFI-VERY FIRM EFI-EXTREMELY FIRM	NS-NON-STICKY SS-SLIGHTLY STICKY S-STICKY VS-VERY STICKY NP-NON-PLASTIC SP-SLIGHTLY STICKY P-PLASTIC VP-VERY PLASTIC
S-SHOULDER SLOPE		LS-LOAMY SAND			
L-LINEAR SLOPE	II	SL-SANDY LOAM	0.8 - 0.6		
FS-FOOT SLOPE		L-LOAM			
N-NOSE SLOPE	III	SI-SILT-	0.6 - 0.3		
H-HEAD SLOPE		SIL-SILT LOAM			
CC-CONCLAVE SLOPE		CL-CLAY LOAM			
CV-CONVEX SLOPE		SCL-SANDY CLAY LOAM			
T-TERRACE		SICL-SILTY CLAY LOAM			
FP-FLOOD PLAN	IV	SIC-SILTY CLAY	0.4 - 0.1		
		C-CLAY			
		SC-SANDY CLAY			

STRUCTURE
 SG-SINGLE GRAIN
 M-MASSIVE
 CR-CRUMB
 GR-GRANULAR
 SBK-SUBANGULAR BLOCKY
 ABK-ANGULAR BLOCKY
 PL-PLATY
 PR-PRISMATIC

MINERALOGY
 SLIGHTLY EXPANSIVE
 EXPANSIVE

Show profile locations and other site features (dimensions, reference or benchmark, and North).

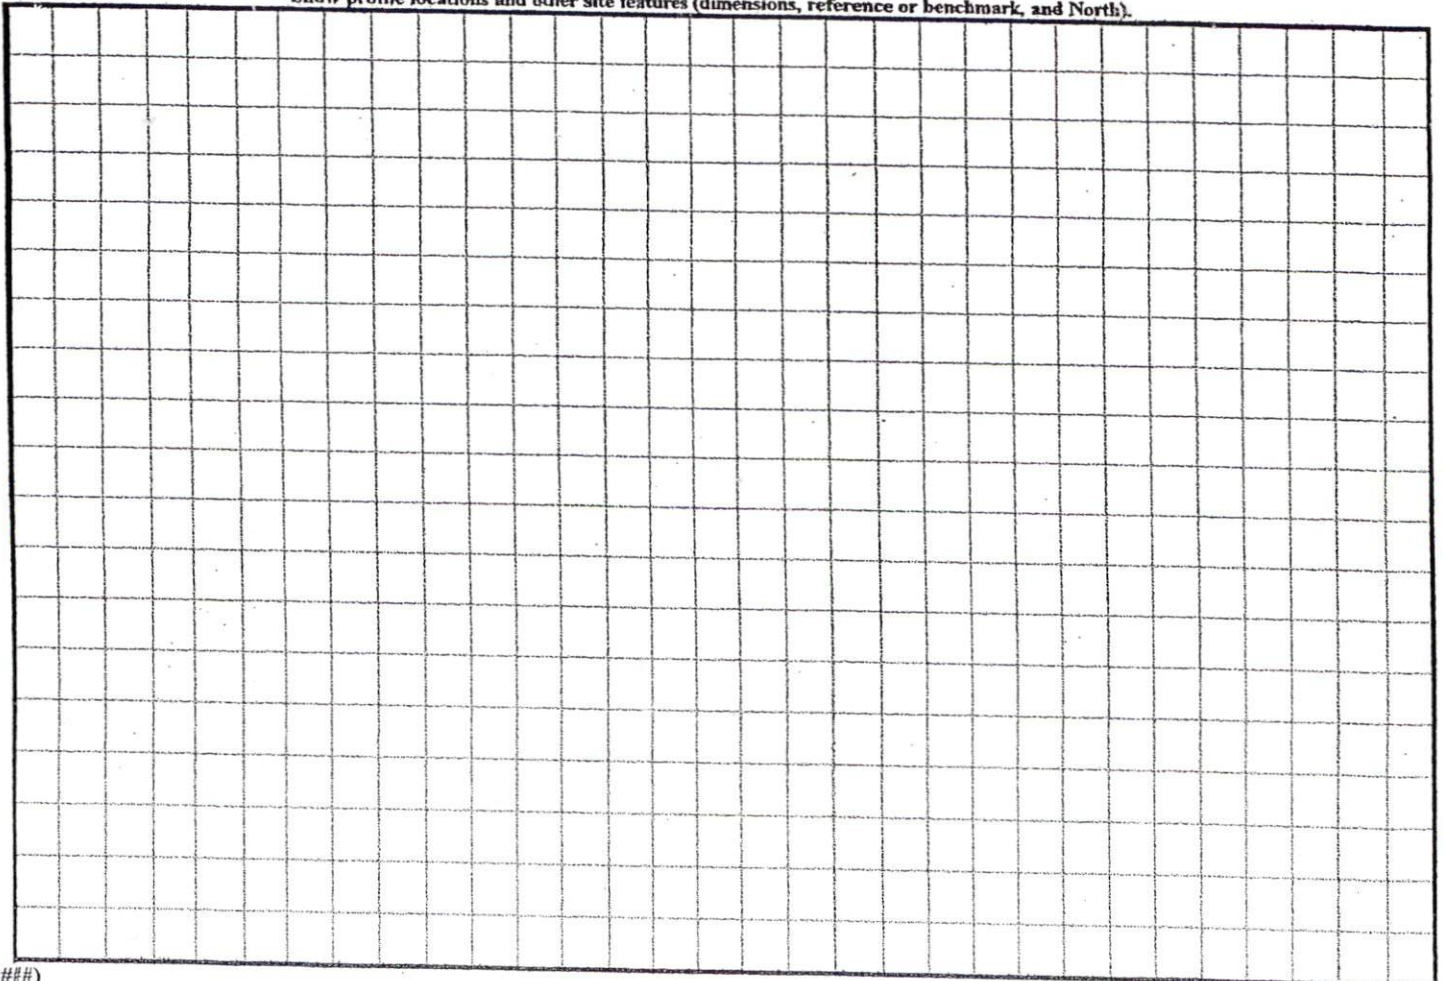

- N.T.S.

WESTERFIELD FARMS
PHASE I
MAP 2004-928

(21)

WESTERFIELD FARMS
PHASE I
MAP 2004-928


(19)

SITE PLAN APPROVAL

DISTRICT RESOM USE SED

#BEDROOMS 3

Date 01/27/05 A. Duggan
Zoning Administrator

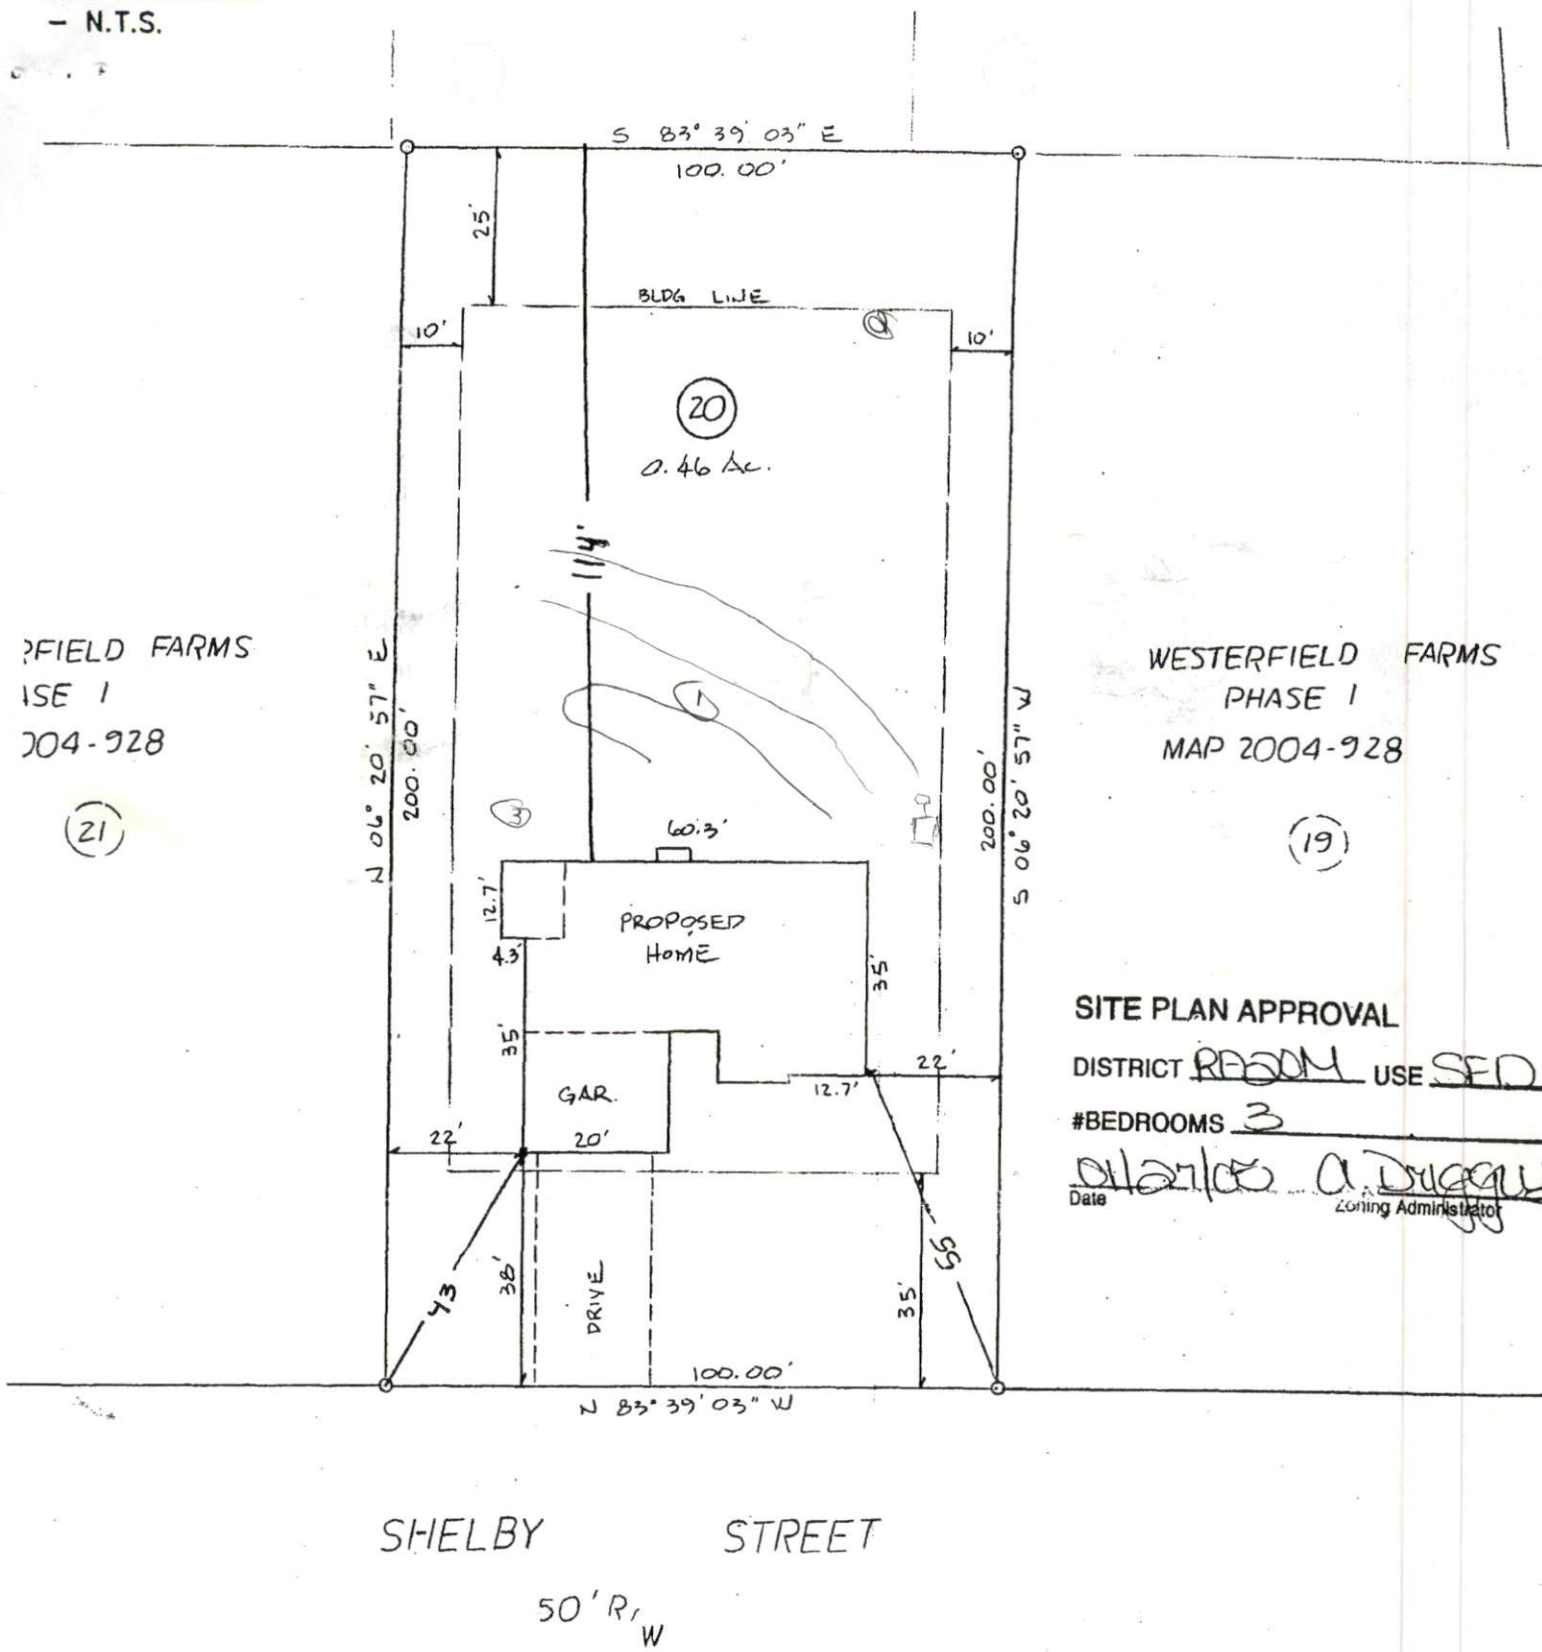

01-11-05

HOWCASE CONSTRUCTION CO.

SUBDIVISION

WESTERFIELD FARMS
PHASE ONE

MAP 2004-928

DEED BOOK _____ PAGE _____

LOT 20

PIN _____

48' 60.33'
77.10'