

**SOIL/SITE EVALUATION
 for ON-SITE WASTEWATER SYSTEM**

Owner: # 11397 OS-50011397

Applicant:

Address:

Date Evaluated:

Proposed Facility:

Design Flow (.1949):

Property Size:

Location of Site:

Property Recorded:

Water Supply:

- Public Individual Well Spring Other

Evaluation Method:

- Auger Boring Pit Cut

Type of Wastewater:

- Sewage Industrial Process Mixed

1940 Landscape Position/ Slope%	Horizon Depth (IN.)	SOIL MORPHOLOGY 1941		OTHER PROFILE FACTORS				Profile Class & LTAR
		1941 Structure/ Texture	1941 Consistence Mineralogy	1942 Soil Wetness/ Color	1943 Soil Depth (IN.)	1956 Sapro Class	1944 Restr Horiz	
	0-24	GR SL	VFA SF					
	24-48	SBK SOL	FR SA		48			.5
	0-24	GR SL	VFA SB					
	24-48	SBK SOL	FR SB		48			.5
	0-24	GR SL	VFA SB					
	24-48	SBK SOL	FR SF		48			.5
	0-24	GR SL	VFA SB					
	24-48	SBK SOL	FR SB		48			.5
	0-24	GR SL	VFA SB					
	24-48	SBK SOL	FR SB		48			.5
	0-24	GR SL	VFA SB					
	24-48	SBK SOL	FR SB		48			.5
	0-24	GR SL	VFA SB					
	24-48	SBK SOL	FR SB		48			.5

Description	Initial System	Repair System
Available Space (.1945)	<input checked="" type="checkbox"/>	<input checked="" type="checkbox"/>
System Type(s)	Gravel	LPP
Site LTAR	.5	.25

Other Factors (.1946): _____
 Site Classification (.1948): _____
 Evaluated By: GLP
 Others Present: None

12240 18-24 240 LF 2 LPP

COMMENTS: _____

<u>LANDSCAPE POSITIONS</u>	<u>GROUP</u>	<u>TEXTURES</u>	<u>.1955 LTAR</u>	<u>CONSISTENCE MOIST</u>	<u>WET</u>
R-RIDGE	I	S-SAND	1.2 - 0.8	VFR-VERY FRIABLE FR-FRIABLE FI-FIRM VFI-VERY FIRM EFI-EXTREMELY FIRM	NS-NON-STICKY SS-SLIGHTLY STICKY S-STICKY VS-VERY STICKY NP-NON-PLASTIC SP-SLIGHTLY STICKY P-PLASTIC VP-VERY PLASTIC
S-SHOULDER SLOPE		LS-LOAMY SAND			
L-LINEAR SLOPE	II	SL-SANDY LOAM	0.8 - 0.6		
FS-FOOT SLOPE		L-LOAM			
N-NOSE SLOPE	III	SI-SILT-	0.6 - 0.3		
H-HEAD SLOPE		SIL-SILT LOAM			
CC-CONCLAVE SLOPE		CL-CLAY LOAM			
CV-CONVEX SLOPE		SCL-SANDY CLAY LOAM			
T-TERRACE	IV	SIC-SILTY CLAY	0.4 - 0.1		
FP-FLOOD PLAN		C-CLAY			
		SC-SANDY CLAY			


STRUCTURE


- SG-SINGLE GRAIN
- M-MASSIVE
- CR-CRUMB
- GR-GRANULAR
- SBK-SUBANGULAR BLOCKY
- ABK-ANGULAR BLOCKY
- PL-PLATY
- PR-PRISMATIC

MINERALOGY

- SLIGHTLY EXPANSIVE
- EXPANSIVE

Show profile locations and other site features (dimensions, reference or benchmark, and North).

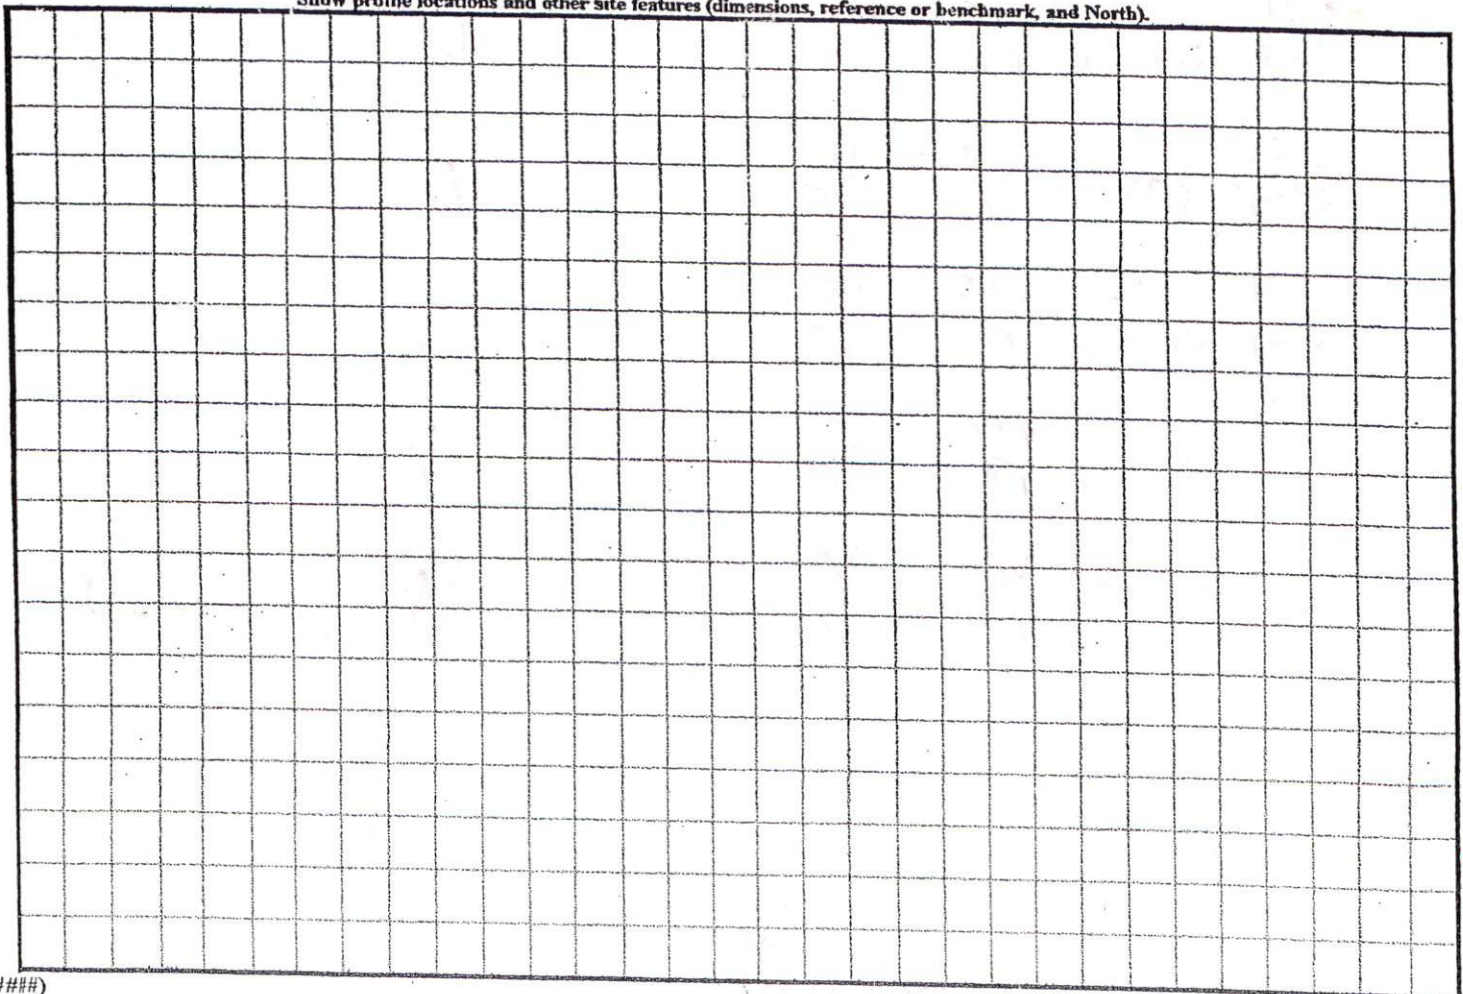

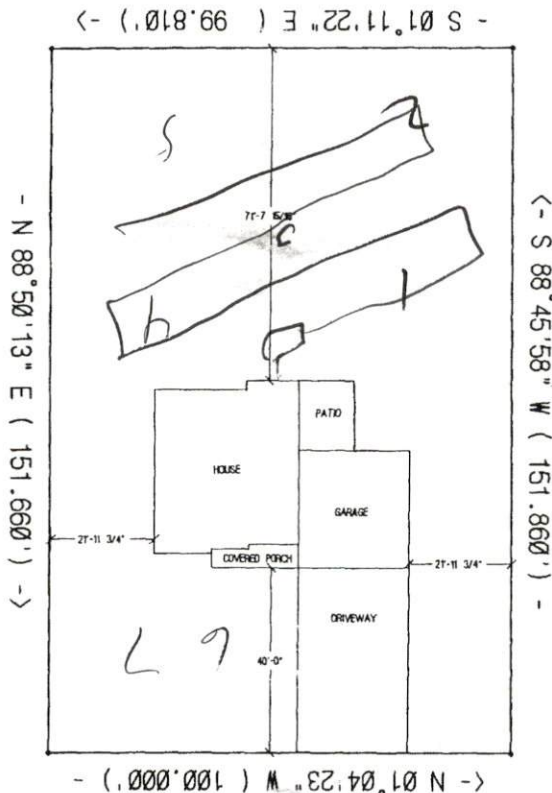

MILLENNIUM HOMES INC.
 THE NEWPORT
 LOT #191 CRESTVIEW
 SCALE: 1"=40'

Permit Copy