

COMMENTS: _____

<u>LANDSCAPE POSITIONS</u>	<u>GROUP</u>	<u>TEXTURES</u>	<u>.1955 LTAR</u>	<u>CONSISTENCE MOIST</u>	<u>WET</u>
R-RIDGE	I	S-SAND	1.2 - 0.8	VFR-VERY FRIABLE FR-FRIABLE FI-FIRM VFI-VERY FIRM EFI-EXTREMELY FIRM	NS-NON-STICKY SS-SLIGHTLY STICKY S-STICKY VS-VERY STICKY NP-NON-PLASTIC SP-SLIGHTLY STICKY P-PLASTIC VP-VERY PLASTIC
S-SHOULDER SLOPE		LS-LOAMY SAND			
L-LINEAR SLOPE	II	SL-SANDY LOAM	0.8 - 0.6		
FS-FOOT SLOPE		L-LOAM			
N-NOSE SLOPE	III	SI-SILT-	0.6 - 0.3		
H-HEAD SLOPE		SIL-SILT LOAM			
CC-CONCLAVE SLOPE		CL-CLAY LOAM			
CV-CONVEX SLOPE		SCL-SANDY CLAY LOAM			
T-TERRACE		SICL-SILTY CLAY LOAM			
FP-FLOOD PLAN	IV	SIC-SILTY CLAY	0.4 - 0.1		
		C-CLAY			
		SC-SANDY CLAY			


STRUCTURE

- SG-SINGLE GRAIN
- M-MASSIVE
- CR-CRUMB
- GR-GRANULAR
- SBK-SUBANGULAR BLOCKY
- ABK-ANGULAR BLOCKY
- PL-PLATY
- PR-PRISMATIC

MINERALOGY


- SLIGHTLY EXPANSIVE
- EXPANSIVE

Show profile locations and other site features (dimensions, reference or benchmark, and North).

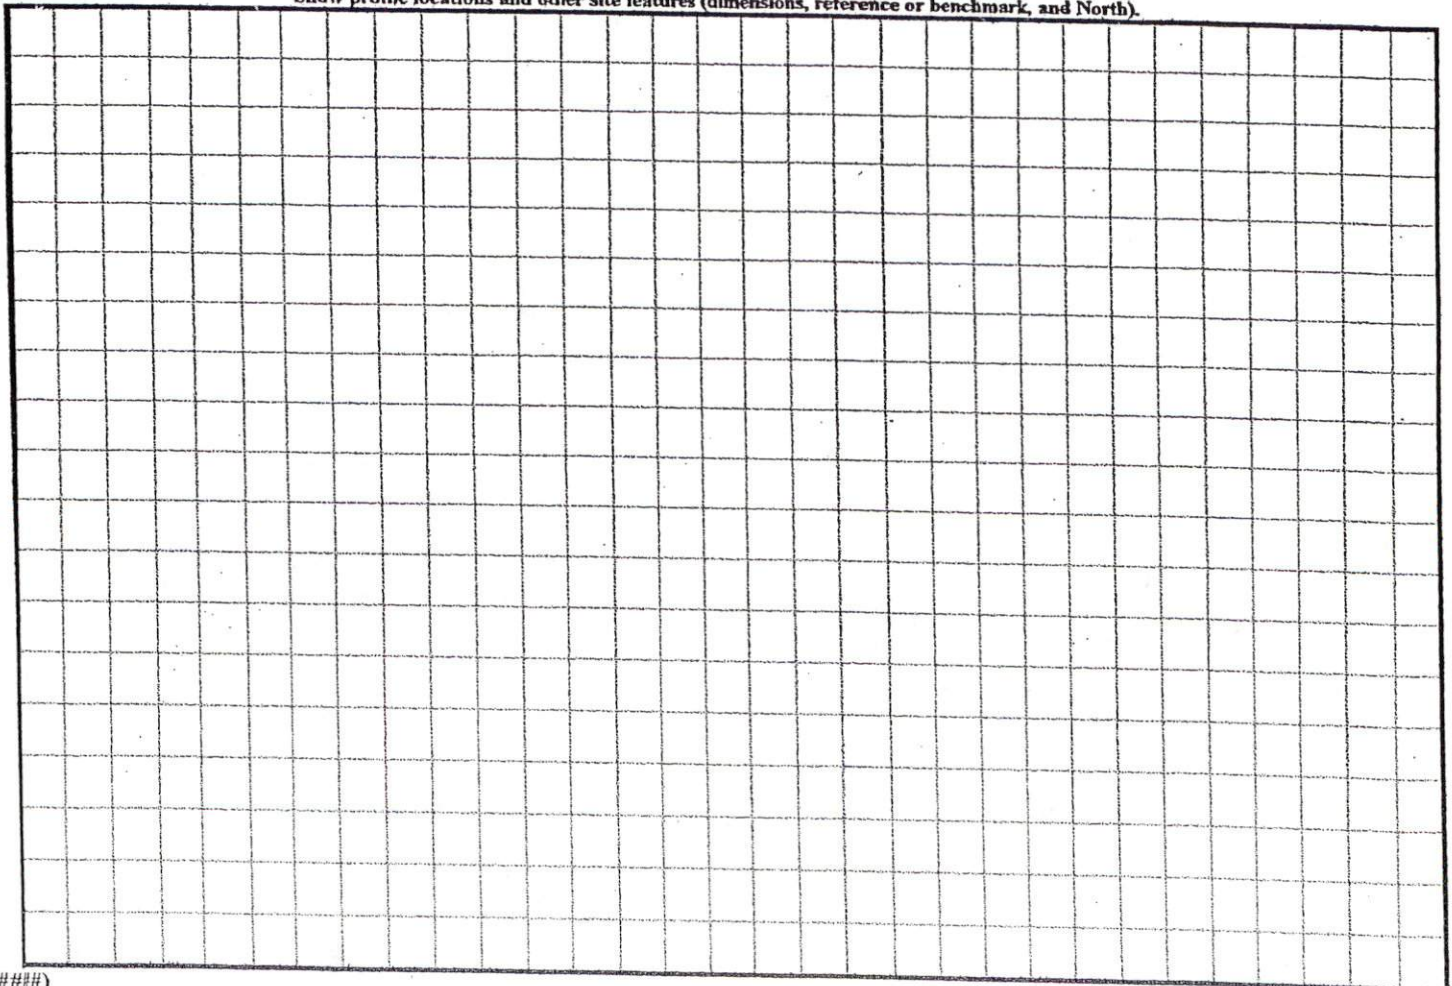

(#####)

HARNETT

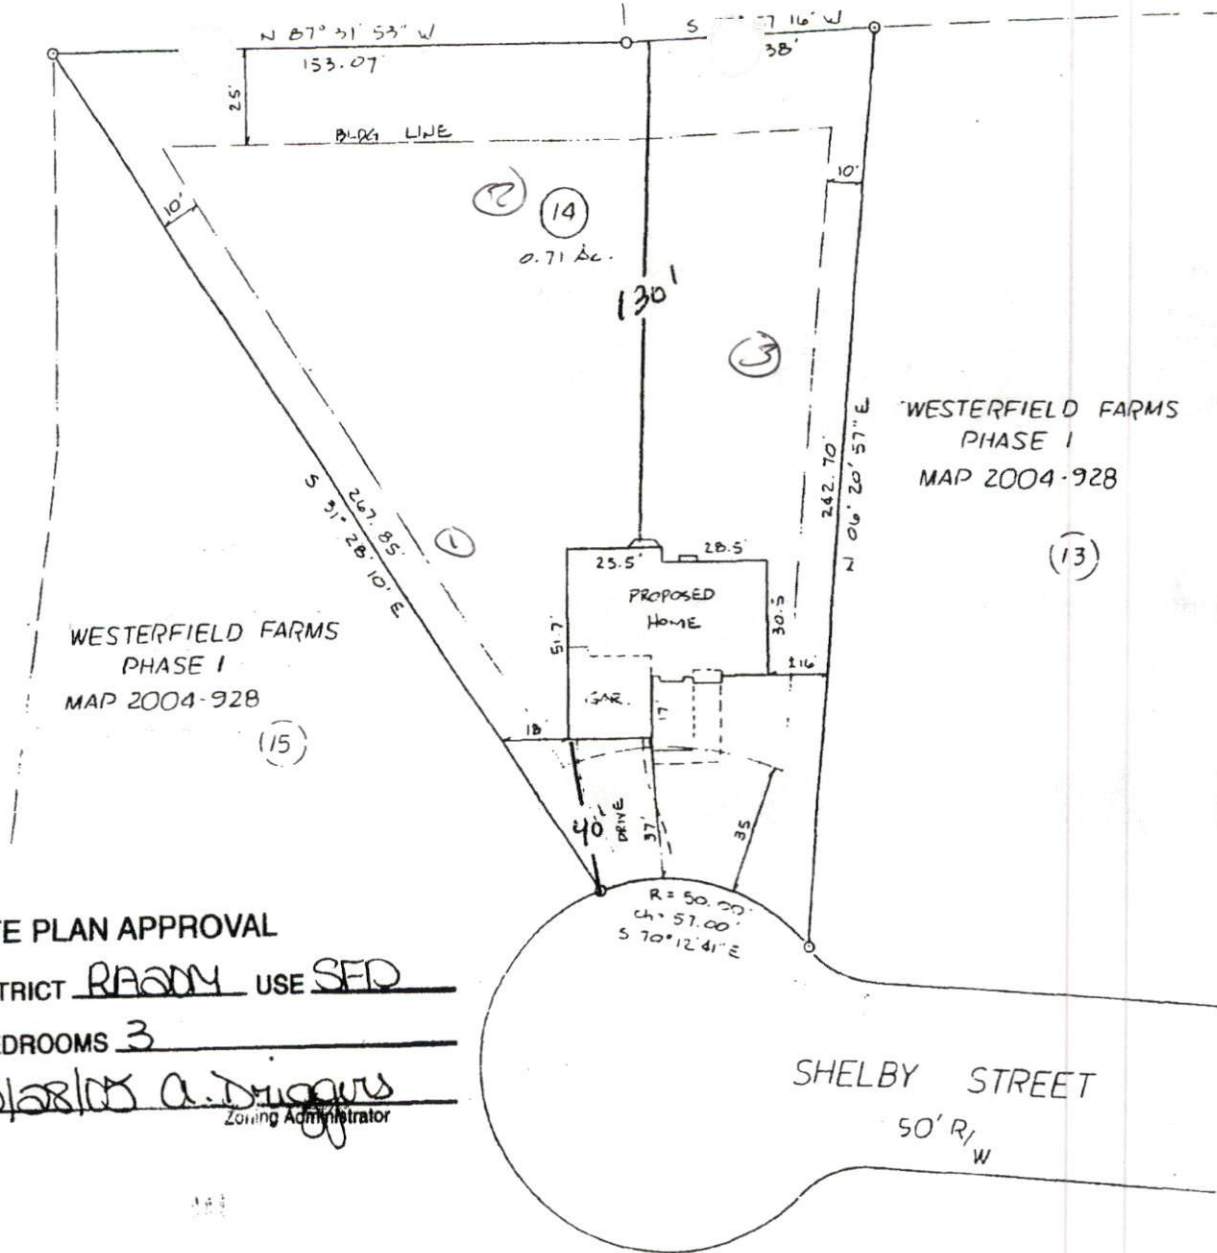

WESTERFIELD FARMS
 PHASE I
 MAP 2004-928

WESTERFIELD FARMS
 PHASE I
 MAP 2004-928

SITE PLAN APPROVAL

DISTRICT RD004 USE SEO
 #BEDROOMS 3
Charles A. Druggus
 Date _____ Zoning Administrator

SHELBY STREET
 50' R/W

PLOT PLAN 02-08-05

OWNER: SHOWCASE CONSTRUCTION

SUBDIVISION: WESTERFIELD FARMS PHASE ONE

MAP 2006-928

DEED BOOK _____ PAGE _____

LOT 14

PN _____

DATE SURVEYED _____

SPRING LAKE

HARNETT

COUNTY

NORTH CAROLINA

HOUSE NUMBER _____

TOWNSHIP ANDERSON CREEK

SCALE: 1" = 40'
 1" = 50'



- LEGEND:
- A - ACTUAL
 - AC - ACRE - (by coordinate computation)
 - CH - CHORD
 - E - CENTERLINE
 - CONC - CONCRETE
 - CP - CORNER POINT
 - D - DEED
 - DB PD - DEED BOOK AND PAGE
 - E - EAST
 - EAH - EXISTING ANGLE SIGN
 - EQH - EXISTING CONCRETE UNDERLAYMENT
 - EPH - EXISTING EARTH PIPE
 - ESH - EXISTING SIGN SIGN
 - ESH - EXISTING SIGN STAKE
 - EL - ELEVATION
 - ELH - EXISTING LIGHTWOOD STAKE
 - ESH - EXISTING RAILROAD SPIKE
 - ER - EXISTING REBAR
 - EPH - EXISTING "HOT" NAIL
 - ESHT - EASEMENT
 - CLF - CHAIN LINK FENCE
 - F - FIELD BOUNDARY & MEASUREMENT
 - SAR - GARAGE
 - INT - INTERSECTION
 - L - LENGTH OF CURVE
 - N - NORTH
 - HTS - NOT TO SCALE
 - ONE - OVERHEAD ELECTRIC LINE
 - P - PAVEMENT
 - PAT - PLAT
 - PD PD - PLAT BOOK & PAGE
 - R - RADIUS
 - R/W - RIGHT OF WAY
 - S - SOUTH
 - SEC - SECTION
 - SP - SQUARE FEET
 - SP - SET SIGN PIPE
 - SR - SET SIGN ROD
 - SPH - SET "HOT" NAIL
 - STO - STAKE
 - W - WEST
 - WPP - WOOD PLYWOOD FENCE

Preliminary Plat
 not for recordation,
 conveyances, or sales.

CONTRACTOR'S RESPONSIBILITY
 TO COMPLY WITH ZONING AND
 RESTRICTIVE COVENANTS.

ROY J. HADDOCK, SURVEYOR, P.C. REGISTRATION NO. L-2420
 559 EXECUTIVE PLACE, SUITE 102, FAYETTEVILLE, N.C. 28305

PHONE (910) 323-1977
 FAX (910) 323-4746