

**SOIL/SITE EVALUATION**  
**for ON-SITE WASTEWATER SYSTEM**

Owner:  
 Address:  
 Proposed Facility:  
 Location of Site:

Applicant:

Date Evaluated:  
 Property Size:  
 Property Recorded:

Water Supply:  Public  Individual  Well  
 Evaluation Method:  Auger Boring  Pit  
 Type of Wastewater:  Sewage  Industrial Process

Spring  Other  
 Cut  
 Mixed

Profile #	1940 Landscape Position/Slope%	Horizon Depth (IN.)	SOIL MORPHOLOGY 1941		OTHER PROFILE FACTORS				Profile Class & LTAR
			1941 Structure/Texture	1941 Consistence Mineralogy	1942 Soil Wetness/Color	1943 Soil Depth (IN.)	1956 Sapro Class	1944 Restr Horiz	
690 LS		0-2	G/FL	Vfr NSWP					JS
		2-23	Srk/sc1	Fr SSSP					
		23	Root						
17' soil compacted		0-14	G/LS	Vfr NSWP					SIPS.4
		14-30	Srk/sc1	Fr SSSP	10YR 8/1 29"				
		0-10	G/LS	Vfr NSWP					
		10-17	Srk/sc	Fr SSSP					
		17+	M/sc	Vfr SSSP	10YR 8/1 20"				JS

Description	Initial System	Repair System
Available Space (.1945)		
System Type(s)		
Site LTAR		

Other Factors (.1946): \_\_\_\_\_  
 Site Classification (.1948): \_\_\_\_\_  
 Evaluated By: *gn*  
 Others Present:

\* Burn pile on lot  
 \* Vehicle traffic on lot 3/22/2008


COMMENTS: \_\_\_\_\_


LANDSCAPE POSITIONS	GROUP	TEXTURES	.1955 LTAR	CONSISTENCE MOIST	WET
R-RIDGE	I	S-SAND	1.2 - 0.8	VFR-VERY FRIABLE	NS-NON-STICKY
S-SHOULDER SLOPE		LS-LOAMY SAND			
L-LINEAR SLOPE	II	SL-SANDY LOAM	0.8 - 0.6	FR-FRIABLE	SS-SLIGHTLY STICKY
FS-FOOT SLOPE		L-LOAM		FI-FIRM	S-STICKY
N-NOSE SLOPE					VFI-VERY FIRM
H-HEAD SLOPE	III	SI-SILT-	0.6 - 0.3	EFI-EXTREMELY FIRM	NP-NON-PLASTIC
CC-CONCLAVE SLOPE		SIL-SILT LOAM			SP-SLIGHTLY STICKY
CV-CONVEX SLOPE		CL-CLAY LOAM			P-PLASTIC
T-TERRACE		SCL-SANDY CLAY LOAM			VP-VERY PLASTIC
FP-FLOOD PLAN		SICL-SILTY CLAY LOAM			
	IV	SIC-SILTY CLAY	0.4 - 0.1		
		C-CLAY			
		SC-SANDY CLAY			

STRUCTURE  
 SG-SINGLE GRAIN  
 M-MASSIVE  
 CR-CRUMB  
 GR-GRANULAR  
 SBK-SUBANGULAR BLOCKY  
 ABK-ANGULAR BLOCKY  
 PL-PLATY  
 PR-PRISMATIC

MINERALOGY  
 SLIGHTLY EXPANSIVE  
 EXPANSIVE

Show profile locations and other site features (dimensions, reference or benchmark, and North).

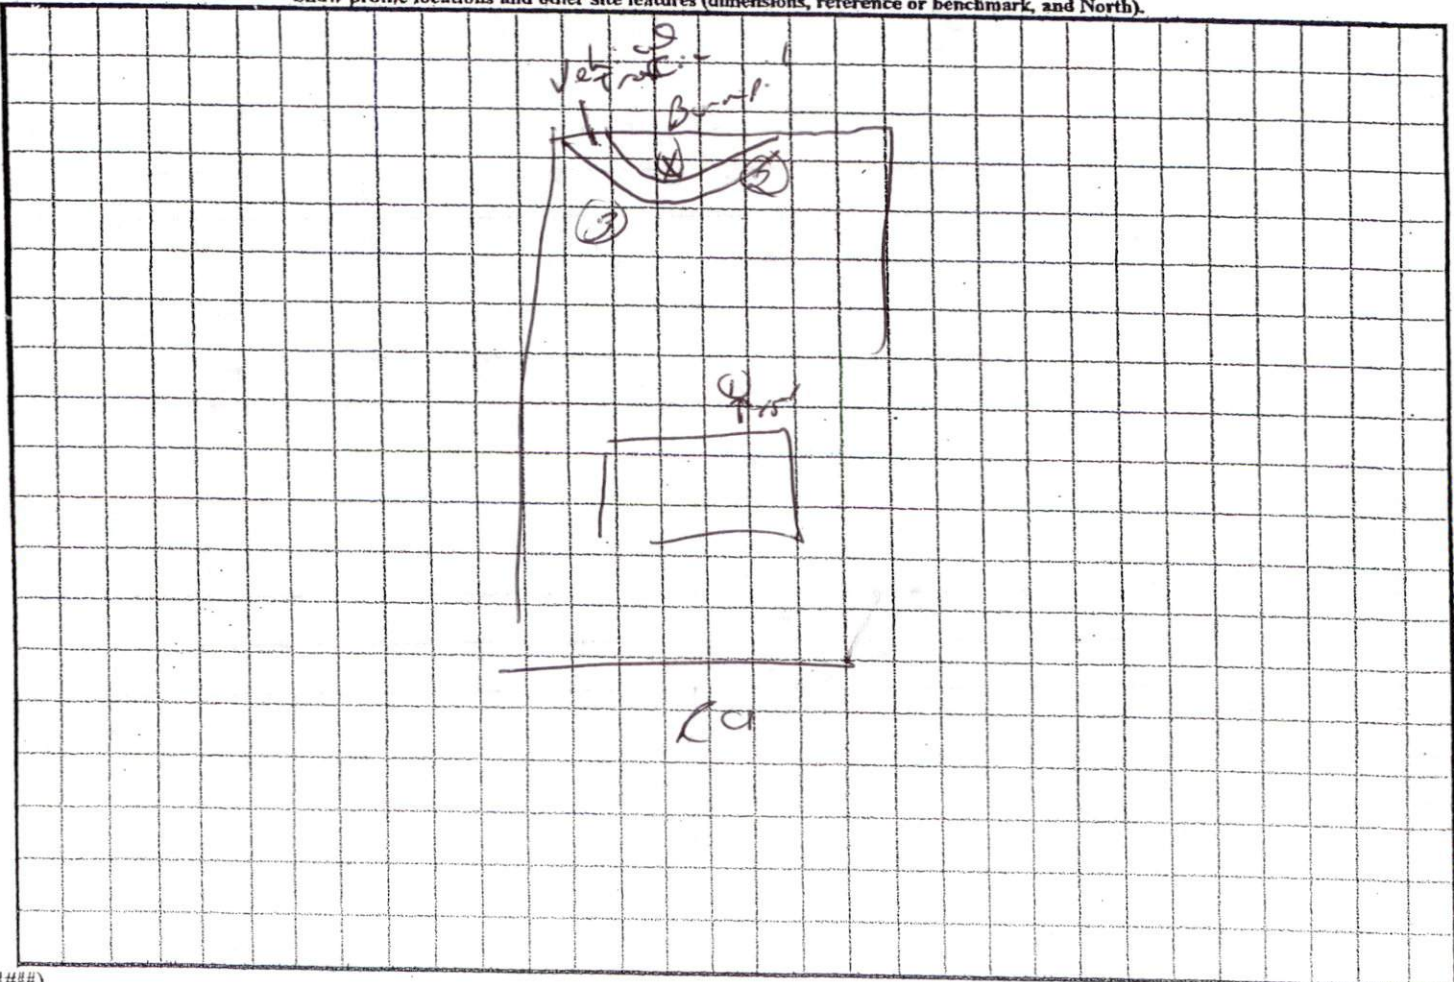

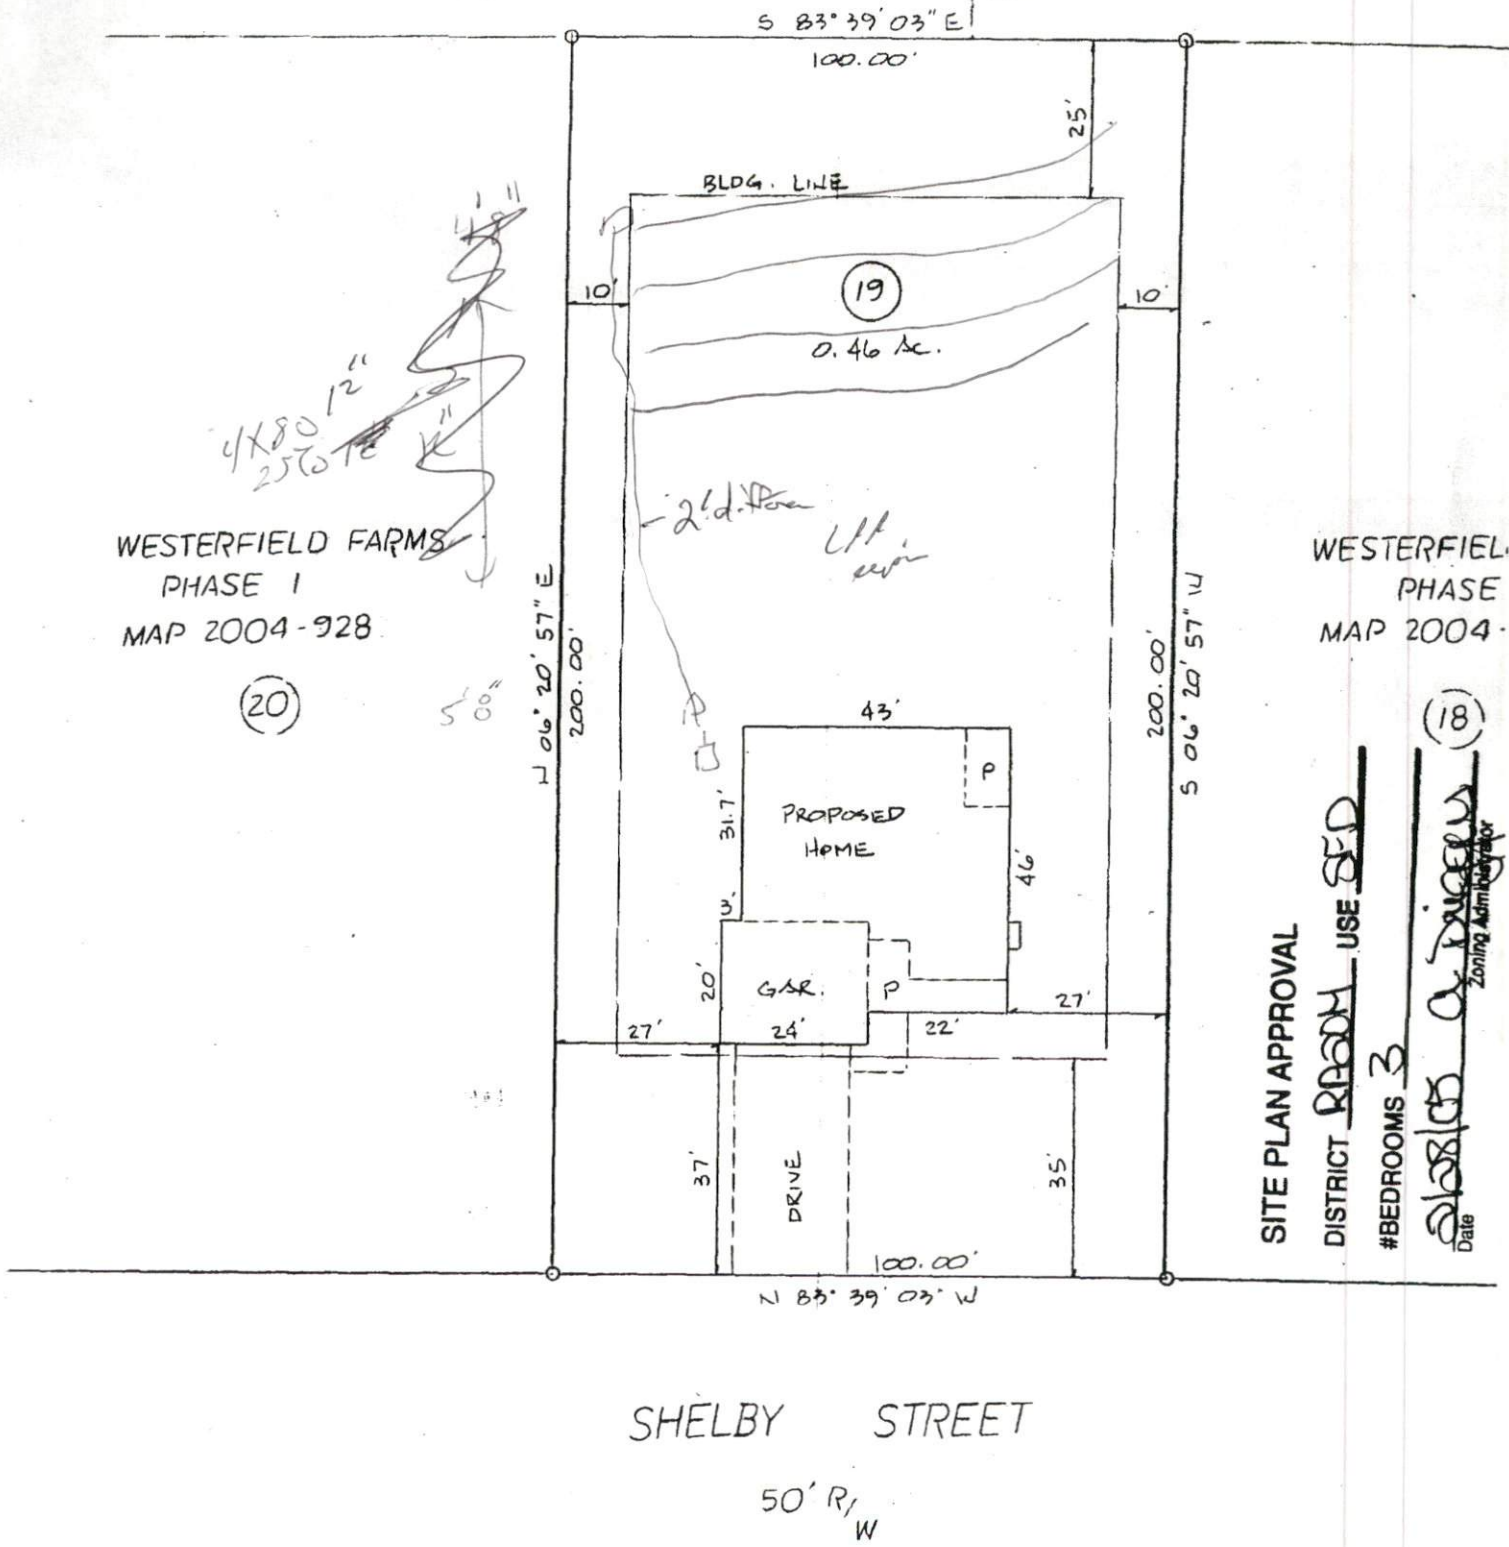

WESTERFIELD FARMS  
PHASE I  
MAP 2004-928

WESTERFIELD  
PHASE  
MAP 2004

(20)

(18)

SITE PLAN APPROVAL

DISTRICT R100H USE SFD

#BEDROOMS 3

Shirley A. Dinger  
Zoning Administrator  
Date

SHELBY STREET

50' R/W

PLOT PLAN 02-08-05

WERS SHOWCASE CONSTRUCTION CO.

SUBDIVISION WESTERFIELD FARMS  
PHASE ONE

MAP 2004-

DEED BOOK

LOT 19

PN