

SOIL/SITE EVALUATION
for ON-SITE WASTEWATER SYSTEM

Owner: # DS-50011552

Applicant:

Address:

Date Evaluated:

Proposed Facility:

Design Flow (.1949):

Property Size:

Location of Site:

Property Recorded:

Water Supply:

- Public Individual Well Spring Other
 Auger Boring Pit Cut

Evaluation Method:

Type of Wastewater:

- Sewage Industrial Process Mixed

1940 Landscape Position/ Slope%	Horizon Depth (IN.)	SOIL MORPHOLOGY .1941		OTHER PROFILE FACTORS				Profile Class & LTAR
		.1941 Structure/ Texture	.1941 Consistence Mineralogy	.1942 Soil Wetness/ Color	.1943 Soil Depth (IN.)	.1956 Sapro Class	.1944 Restr Horiz	
	D-4	GR SL	VFR SR		48			.6
	O48	GR SL	VFR SE		48			.6
	O48	GR SL	VFR SE		48			.6
	O48	GR SL	VFR SE		48			.6
	O48	GR SL	VFR SE		48			.6
	O48	GR SL	VFR SE		48			.6
	O48	GR SL	VFR SE		48			.6
	O48	GR SL	VFR SR		48			.6

Description	Initial System	Repair System
Available Space (.1945)	✓	✓
System Type(s)	General	UMP
Site LTAR	1	3 26 LF

25% Red. to Jan 2000

Other Factors (.1946):
 Site Classification (.1948):
 Evaluated By: [Signature]
 Others Present: [Signature]

COMMENTS: _____

<u>LANDSCAPE POSITIONS</u>	<u>GROUP</u>	<u>TEXTURES</u>	<u>.1955 LTAR</u>	<u>CONSISTENCE MOIST</u>	<u>WET</u>
R-RIDGE	I	S-SAND	1.2 - 0.8	VFR-VERY FRIABLE	NS-NON-STICKY
S-SHOULDER SLOPE		LS-LOAMY SAND			
L-LINEAR SLOPE	II	SL-SANDY LOAM	0.8 - 0.6	FR-FRIABLE	SS-SLIGHTLY STICKY
FS-FOOT SLOPE		L-LOAM			
N-NOSE SLOPE	III	SI-SILT-	0.6 - 0.3	FI-FIRM	S-STICKY
H-HEAD SLOPE		SIL-SILT LOAM			
CC-CONCLAVE SLOPE		CL-CLAY LOAM			
CV-CONVEX SLOPE		SCL-SANDY CLAY LOAM			
T-TERRACE		SICL-SILTY CLAY LOAM			
FP-FLOOD PLAN	IV	SIC-SILTY CLAY	0.4 - 0.1	EFI-EXTREMELY FIRM	VS-VERY STICKY
		C-CLAY			NP-NON-PLASTIC
		SC-SANDY CLAY			SP-SLIGHTLY STICKY
					P-PLASTIC
					VP-VERY PLASTIC


STRUCTURE

- SG-SINGLE GRAIN
- M-MASSIVE
- CR-CRUMB
- GR-GRANULAR
- SBK-SUBANGULAR BLOCKY
- ABK-ANGULAR BLOCKY
- PL-PLATY
- PR-PRISMATIC

MINERALOGY


- SLIGHTLY EXPANSIVE
- EXPANSIVE

Show profile locations and other site features (dimensions, reference or benchmark, and North).

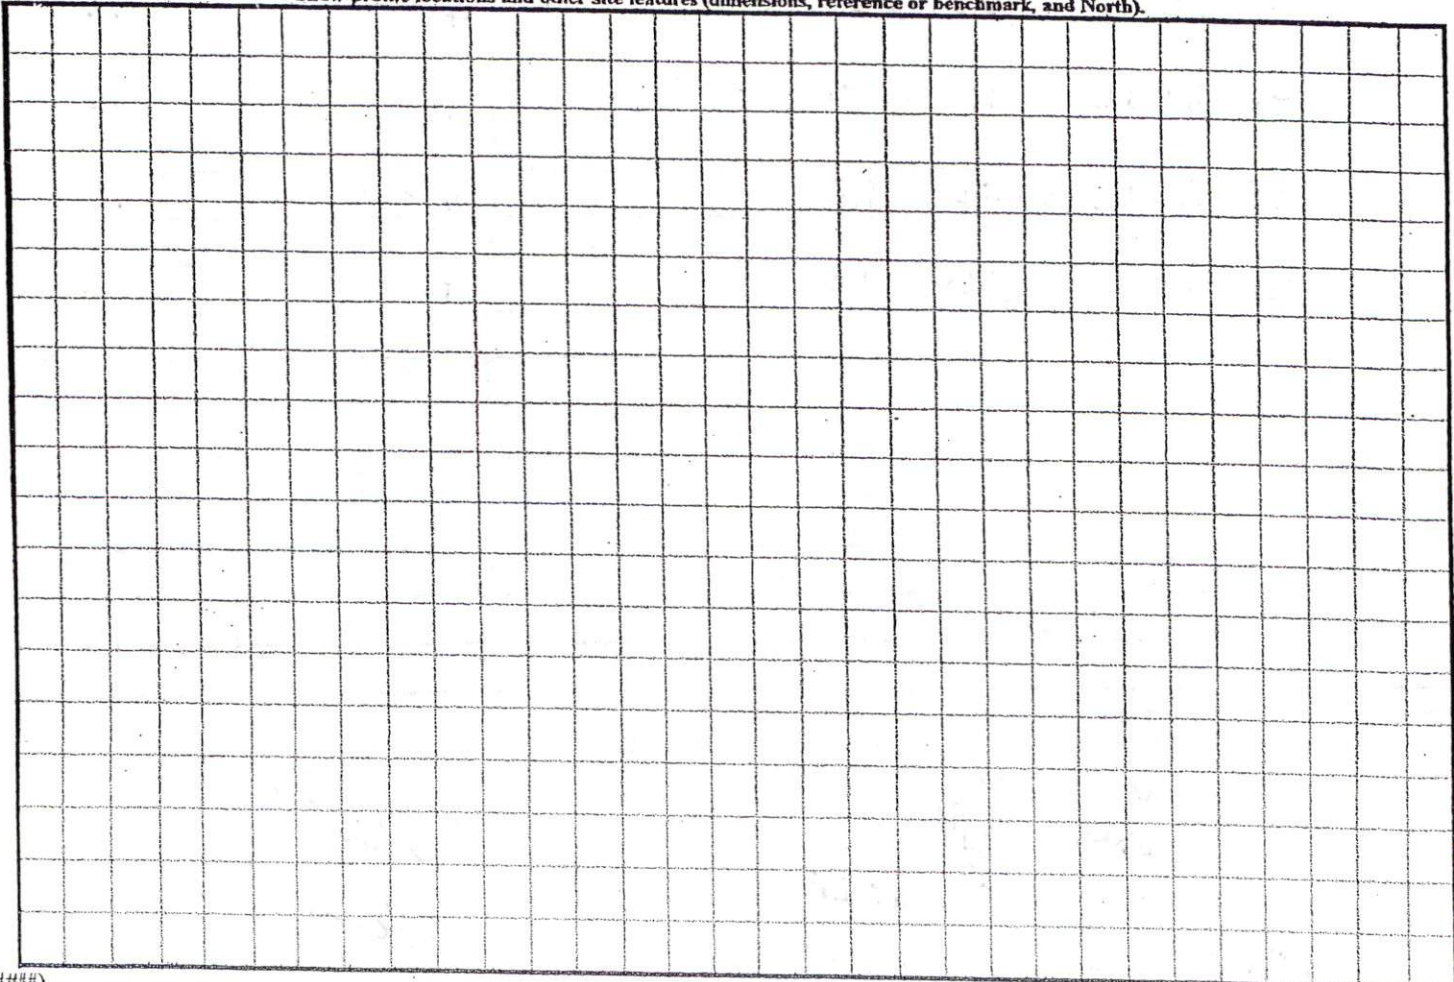

SITE PLAN APPROVAL
 DISTRICT RAAOR USE SFD
 #BEDROOMS 3
 Date 03/05 A. Trigueros
 Zoning Administrator

7x150
 Charh
 11.24

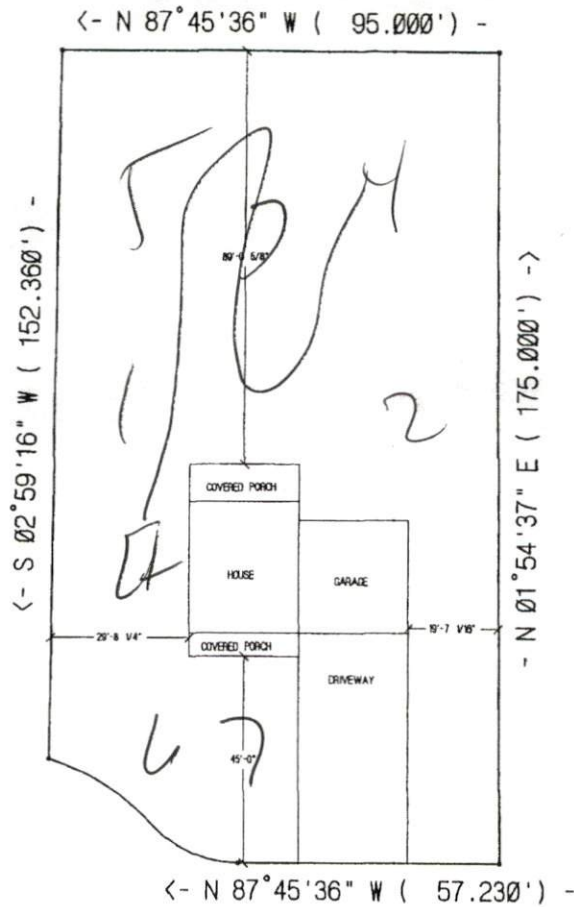

D&D HOMES INC.
 THE AUSTIN
 LOT #15 HIGHLAND FOREST
 SCALE: 1"=40'

Permit Copy