


COMMENTS: _____

LANDSCAPE POSITIONS	GROUP	TEXTURES	.1955 LTAR	CONSISTENCE MOIST	WET
R-RIDGE	I	S-SAND	1.2 - 0.8	VFR-VERY FRIABLE FR-FRIABLE FI-FIRM VFI-VERY FIRM EFI-EXTREMELY FIRM	NS-NON-STICKY SS-SLIGHTLY STICKY S-STICKY VS-VERY STICKY NP-NON-PLASTIC SP-SLIGHTLY STICKY P-PLASTIC VP-VERY PLASTIC
S-SHOULDER SLOPE		LS-LOAMY SAND			
L-LINEAR SLOPE	II	SL-SANDY LOAM	0.8 - 0.6		
FS-FOOT SLOPE		L-LOAM			
N-NOSE SLOPE	III	SI-SILT-	0.6 - 0.3		
H-HEAD SLOPE		SIL-SILT LOAM			
CC-CONCLAVE SLOPE		CL-CLAY LOAM			
CV-CONVEX SLOPE		SCL-SANDY CLAY LOAM			
T-TERRACE	IV	SIC-SILTY CLAY	0.4 - 0.1		
FP-FLOOD PLAN		C-CLAY			
		SC-SANDY CLAY			

STRUCTURE
 SG-SINGLE GRAIN
 M-MASSIVE
 CR-CRUMB
 GR-GRANULAR
 SBK-SUBANGULAR BLOCKY
 ABK-ANGULAR BLOCKY
 PL-PLATY
 PR-PRISMATIC

MINERALOGY
 SLIGHTLY EXPANSIVE
 EXPANSIVE

Show profile locations and other site features (dimensions, reference or benchmark, and North).

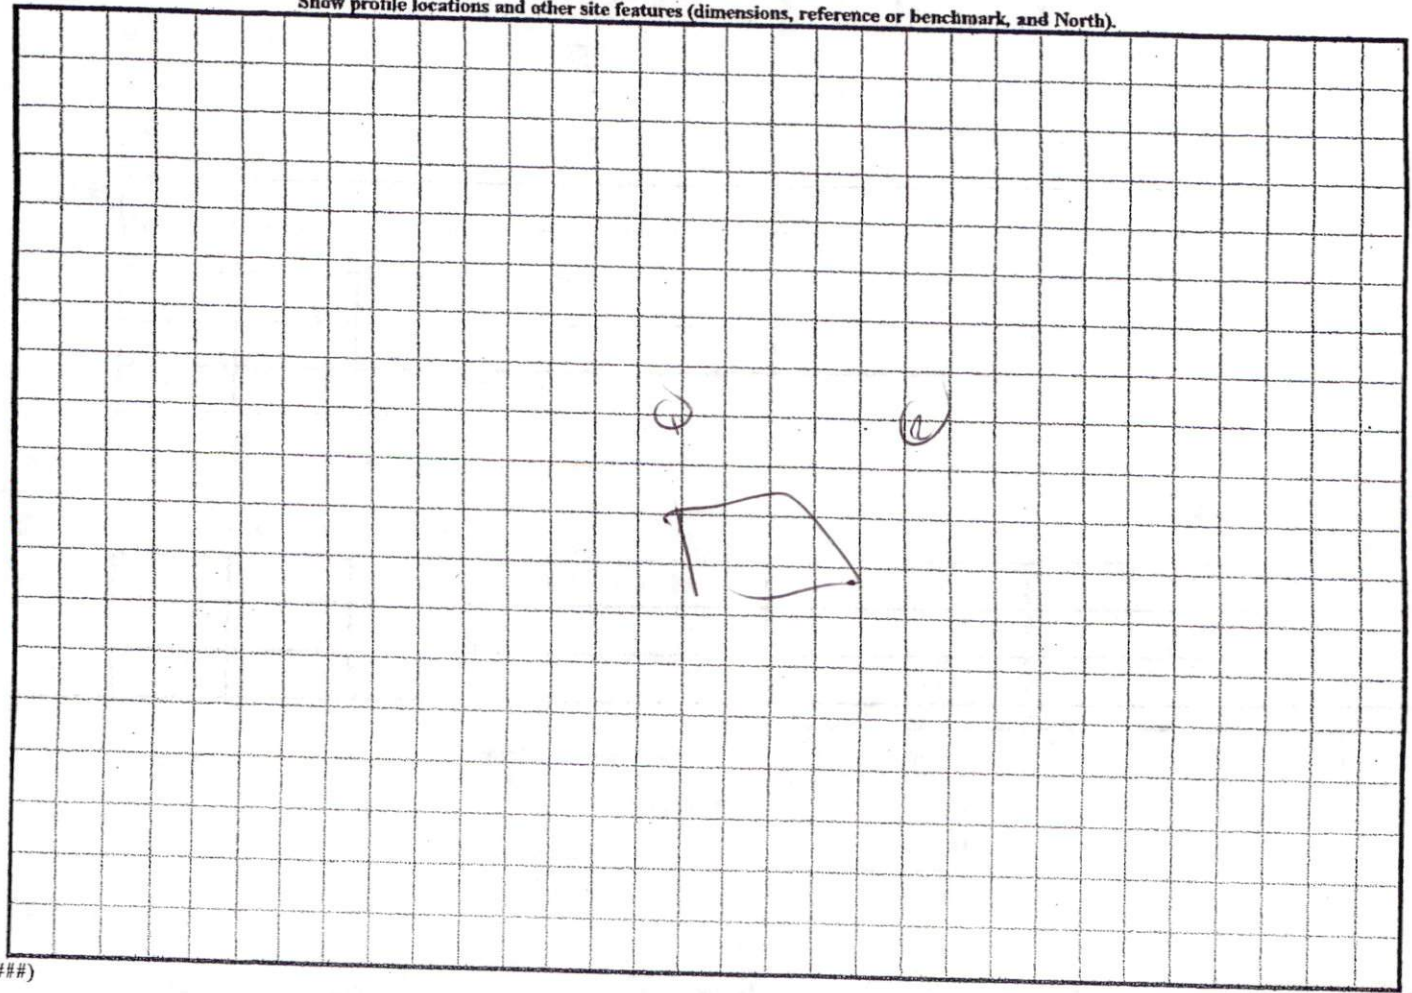

TE PLAN APPROVAL

DISTRICT RA30 USE SFD

EDROOMS 3

3/21/05 PJK
Zoning Administrator

Site

LOT 43

*4/16/05
18-21*

21'

N37°16'24"E 354.88'
10' SETBACK

LOT 42
1.00 ACRES



35' SETBACK

R=257.00'
L=92.58'
TALBERT DRIVE
50' R/W

354.8' TO R/W
OF HIDDEN
VALLEY DRIVE

LOT 1

S17°11'27"E 223.18'
25' SETBACK

10' SETBACK
S57°54'45"W 258.24'

LOT 41

PC# F.SLIDE 467C



PLOT PLAN FOR
JASON BATTEN
LOT 42, PHASE 1
HIDDEN VALLEY SUBDIVISION
BUCKHORN TWSP., HARNETT CO., N.C.
MARCH 2005, SCALE: 1"=50'