


COMMENTS: _____


<u>LANDSCAPE POSITIONS</u>	<u>GROUP</u>	<u>TEXTURES</u>	<u>.1955 LTAR</u>	<u>CONSISTENCE MOIST</u>	<u>WET</u>
R-RIDGE	I	S-SAND	1.2 - 0.8	VFR-VERY FRIABLE FR-FRIABLE FI-FIRM VFI-VERY FIRM EFI-EXTREMELY FIRM	NS-NON-STICKY SS-SLIGHTLY STICKY S-STICKY VS-VERY STICKY NP-NON-PLASTIC SP-SLIGHTLY STICKY P-PLASTIC VP-VERY PLASTIC
S-SHOULDER SLOPE		LS-LOAMY SAND			
L-LINEAR SLOPE	II	SL-SANDY LOAM	0.8 - 0.6		
FS-FOOT SLOPE		L-LOAM			
N-NOSE SLOPE	III	SI-SILT-	0.6 - 0.3		
H-HEAD SLOPE		SIL-SILT LOAM			
CC-CONCLAVE SLOPE		CL-CLAY LOAM			
CV-CONVEX SLOPE		SCL-SANDY CLAY LOAM			
T-TERRACE	IV	SIC-SILTY CLAY	0.4 - 0.1		
FP-FLOOD PLAN		C-CLAY			
		SC-SANDY CLAY			

STRUCTURE
 SG-SINGLE GRAIN
 M-MASSIVE
 CR-CRUMB
 GR-GRANULAR
 SBK-SUBANGULAR BLOCKY
 ABK-ANGULAR BLOCKY
 PL-PLATY
 PR-PRISMATIC

MINERALOGY
 SLIGHTLY EXPANSIVE
 EXPANSIVE


Show profile locations and other site features (dimensions, reference or benchmark, and North).

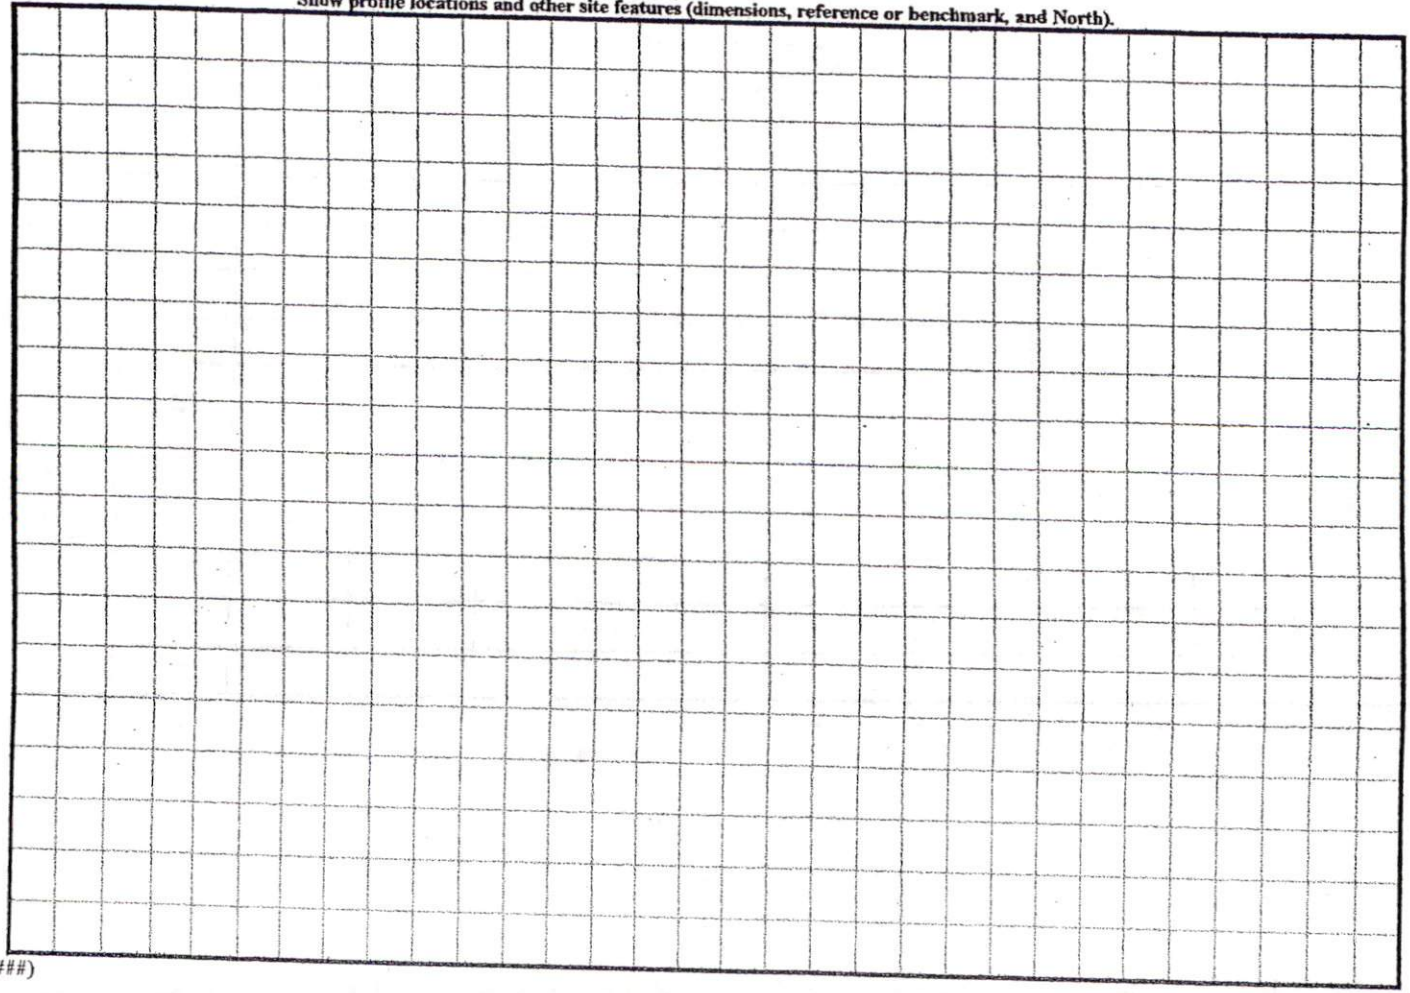

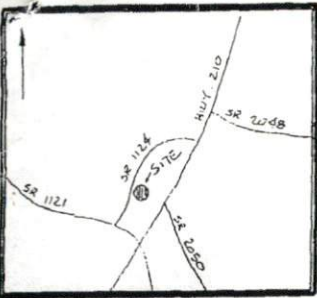

VICINITY MAP - N.T.S.

MAP 2004-928
JUN 1, 2004

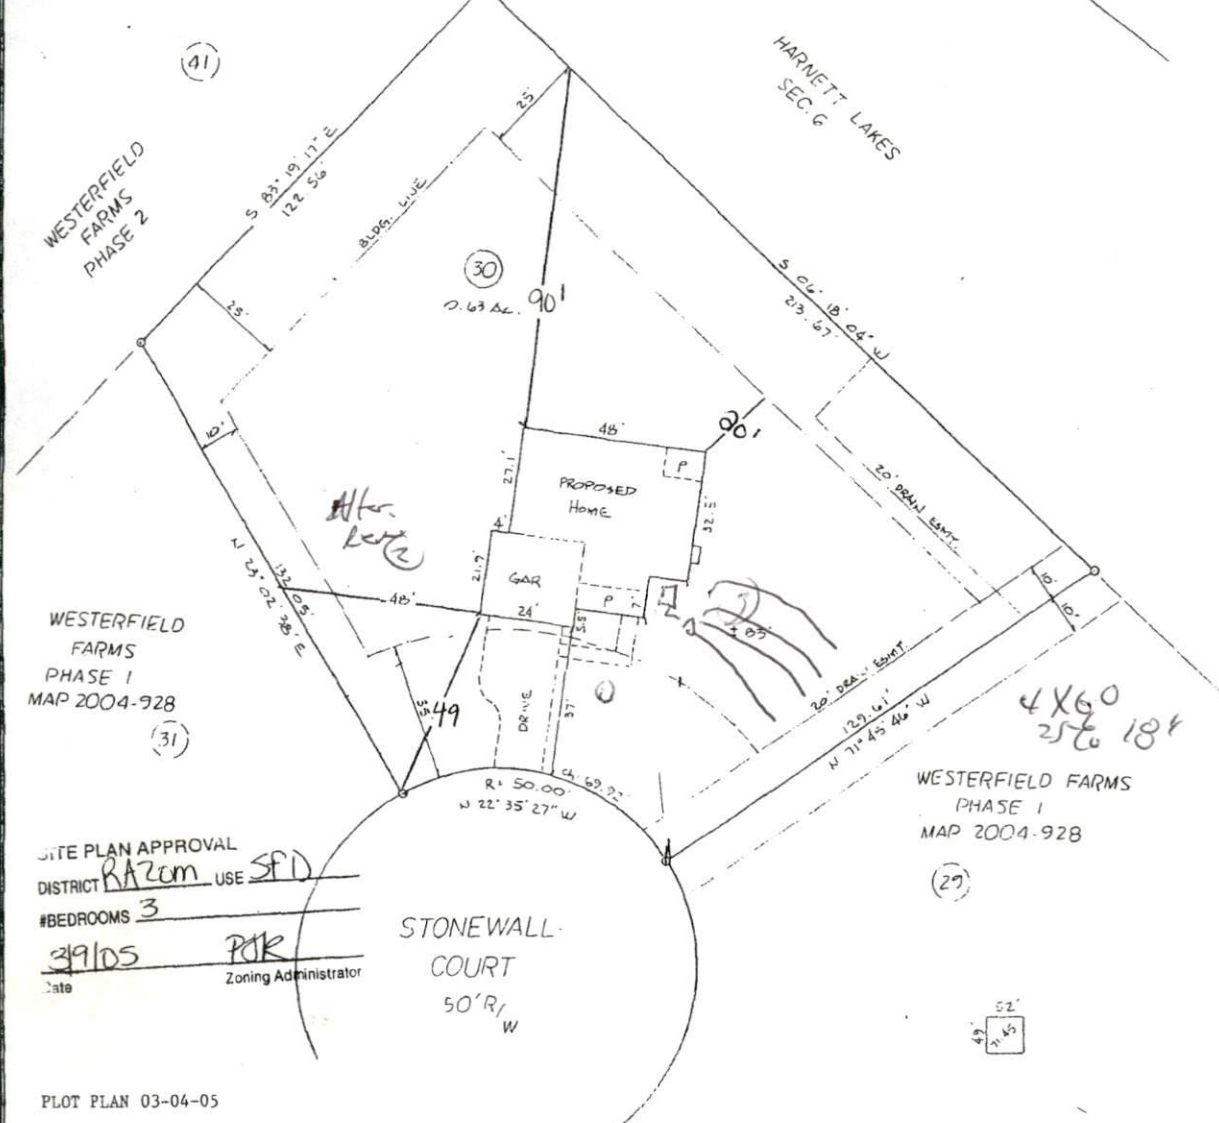

SITE PLAN APPROVAL
DISTRICT R-200 USE SFD
#BEDROOMS 3
39105 PKR
Date _____ Zoning Administrator

PLOT PLAN 03-04-05

OWNER: SHOWCASE CONSTRUCTION CO. SUBDIVISION: WESTERFIELD FARMS PHASE ONE MAP: 2004-928
DEED BOOK _____ PAGE _____
LOT: 30
PIN: _____
DATE SURVEYED: _____ COUNTY: NORTH CAROLINA
HOUSE NUMBER: _____ TOWNSHIP: ANDERSON CREEK SCALE: 1" = 30'



- LEGEND:
- A = ACTUAL
 - AC = ACRE - (by coordinate computation)
 - CH = CHORD
 - CL = CENTERLINE
 - CONC = CONCRETE
 - CP = COMPUTED POINT
 - DB = DEED BOOK AND PAGE
 - DB PW = DEED BOOK AND PAGE
 - E = EAST
 - EA = EXISTING ANGLE IRON
 - ETM = EXISTING TOWER MOUNTING
 - CS = EXISTING SINK PIPE
 - ES = EXISTING SINK PIPE
 - ESB = EXISTING SINK STAKE
 - EL = ELEVATION
 - ELS = EXISTING LIGHTWOOD STAKE
 - EM = EXISTING SAILROAD SPIKE
 - EP = EXISTING PILE
 - EPH = EXISTING TYPICAL
 - EMT = EMBOSMENT
 - CLF = CHAIN LINK FENCE
 - F = FIELD MARKS & MEASUREMENT
 - GAR = GARAGE
 - INT = INTERSECTION
 - L = LENGTH OF CURVE
 - N = NORTH
 - NTS = NOT TO SCALE
 - OHE = OVERHEAD ELECTRIC LINE
 - P = PLAT
 - PAT = PATIO
 - PB PW = PLAT BOOK & PAGE
 - PS = PAGE
 - R/W = RIGHT OF WAY
 - S = SOUTH
 - SEC = SECTION
 - SF = SQUARE FEET
 - SM = SET IRON PIPE
 - SP = SET IRON ROD
 - SPH = SET TYPICAL
 - STO = STORAGE
 - W = WEST
 - WPF = WOOD PRIVACY FENCE

Preliminary site plan
not for recordation,
conveyances, or
CONTRACTORS RESPONSIBILITY
FOR OBTAINING ZONING AND
RESTRICTIVE COVENANTS.

ROY J. HADDOCK, SURVEYOR, P.C. REGISTRATION NO. L-2420 PHONE (910) 323-1977
559 EXECUTIVE PLACE, SUITE 102, FAYETTEVILLE, N.C. 28305 FAX (910) 323-4746