

HARNETT COUNTY HEALTH DEPARTMENT

HTE OS 500 11626

IMPROVEMENT PERMIT

21814

Be it ordained by the Harnett County Board of Health as follows: Section III, Item B. "No Person shall begin construction of any building at which a septic tank system is to be used for disposal of sewage without first obtaining a written permit from the Harnett County Health Department."

Name: (owner) Billy & Debra Honeycutt New Installation Septic Tank
Property Location: SR# 1001 Claude White Rd Repairs Nitrification Line

Subdivision _____ Lot # _____

Tax ID # _____ Quadrant # _____

Number of Bedrooms Proposed: 3(48x55) Lot Size: 6.02 AC

Basement with Plumbing: Garage:

Water Supply: Well Public Community

Distance From Well: 100' ft.

Following is the minimum specifications for sewage disposal system on above captioned property. Subject to final approval.

Type of system: Conventional Other _____

Size of tank: Septic Tank: 1000 gallons Pump Tank: _____ gallons

Subsurface Drainage Field No. of ditches 1 exact length of each ditch 200 ft. width of ditches 3 ft. depth of ditches 1804 in.

French Drain Required: _____ Linear feet

Date: 3-29-05

This permit is subject to revocation if site plans or intended use change.

Signed: Jo Lary
Environmental Health Specialist


Keep septic SYSTEM within AREA MARKED by MY Pink Flags

Meef onsite for Final layout
Keep well site 100' from septic area
926

Field

PINES

Road

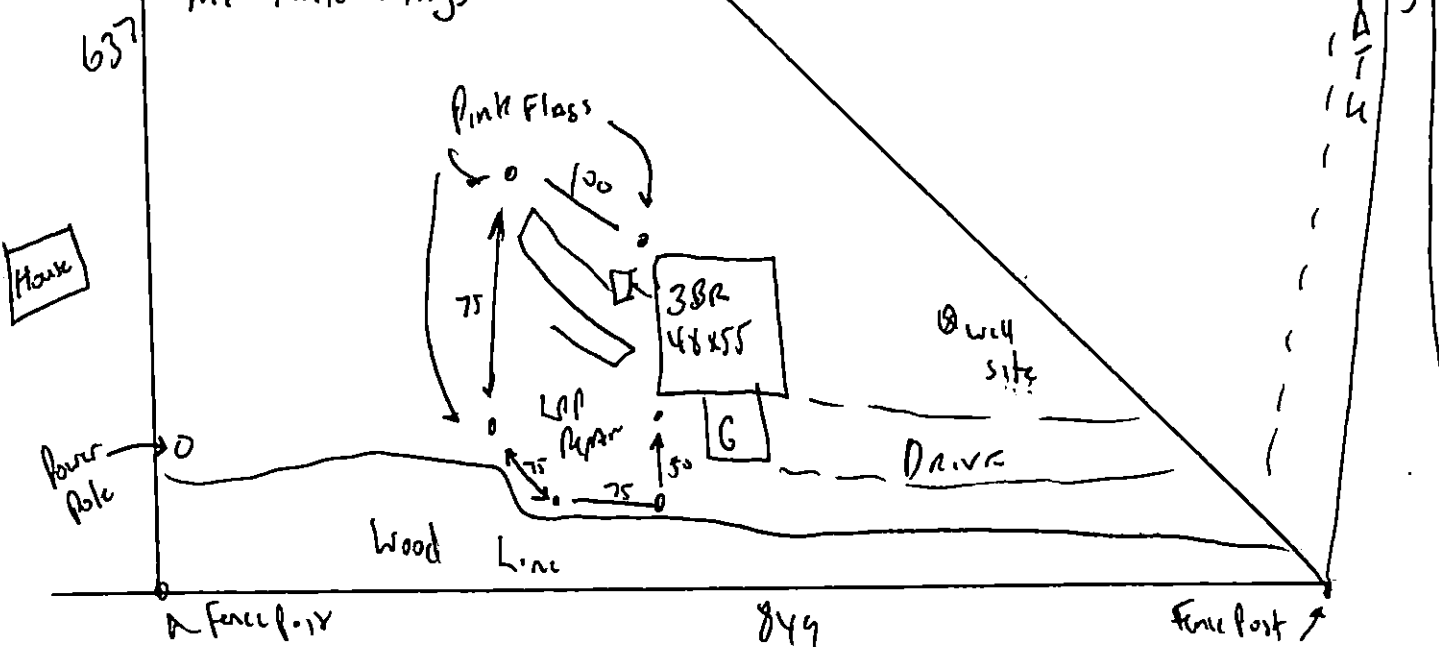

HARNETT COUNTY DEPARTMENT OF PUBLIC HEALTH
AUTHORIZATION TO CONSTRUCT

Authorization is hereby given to construct a wastewater system to the specifications described by Harnett County Department of Public Health, Improvement Permit # 21814. This authorization shall be valid for a period not to exceed five (5) years from the date of issuance. *This authorization will be invalid if ownership, site plans, or intended use change.*

Name Billy & Debra Honeycutt Telephone # _____

Address _____

Property Location SR# 1001 Road Name _____

Subdivision _____ Lot # _____ # Bedrooms Proposed 3(48x55) Lot Size 6.22 ac

TYPE OF SYSTEM

New Installation Repair Septic Tank Nitrification Lines
 Conventional Other _____

Basement With Plumbing Without Plumbing

Water Supply: Well Public Water Supply Minimum Well Setback: 100 ~~50~~ Ft.

Septic Tank 1000 gal Pump Chamber _____ gal

NITRIFICATION FIELD SPECIFICATIONS

Number of fields 1 # of lines per field 1 Length of lines 200 Ft.

Width of ditches 3 ft. Depth of ditches 18.24 inches

French Drain: Linear feet required _____ Depth of gravel _____

No wastewater system shall be covered or placed into use by any person until an inspection by the Harnett County Health Department has determined that the system has been installed according to the conditions of the Improvement Permit and that a valid Operations Permit has been issued.

Signature of Authorized Agent for Harnett County Joe West RS

Date 3-29-05