




COMMENTS: \_\_\_\_\_  
 \_\_\_\_\_  
 \_\_\_\_\_

LANDSCAPE POSITIONS	GROUP	TEXTURES	.1955 LTAR	CONSISTENCE MOIST	WET
R-RIDGE	I	S-SAND	1.2 - 0.8	VFR-VERY FRIABLE FR-FRIABLE FI-FIRM VFI-VERY FIRM EFI-EXTREMELY FIRM	NS-NON-STICKY SS-SLIGHTLY STICKY S-STICKY VS-VERY STICKY NP-NON-PLASTIC SP-SLIGHTLY STICKY P-PLASTIC VP-VERY PLASTIC
S-SHOULDER SLOPE		LS-LOAMY SAND			
L-LINEAR SLOPE	II	SL-SANDY LOAM	0.8 - 0.6		
FS-FOOT SLOPE		L-LOAM			
N-NOSE SLOPE	III	SI-SILT-	0.6 - 0.3		
H-HEAD SLOPE		SIL-SILT LOAM			
CC-CONCLAVE SLOPE		CL-CLAY LOAM			
CV-CONVEX SLOPE		SCL-SANDY CLAY LOAM			
T-TERRACE	IV	SIC-SILTY CLAY	0.4 - 0.1		
FP-FLOOD PLAN		C-CLAY			
		SC-SANDY CLAY			

STRUCTURE  
 SG-SINGLE GRAIN  
 M-MASSIVE  
 CR-CRUMB  
 GR-GRANULAR  
 SBK-SUBANGULAR BLOCKY  
 ABK-ANGULAR BLOCKY  
 PL-PLATY  
 PR-PRISMATIC

MINERALOGY  
 SLIGHTLY EXPANSIVE  
 EXPANSIVE

Show profile locations and other site features (dimensions, reference or benchmark, and North).

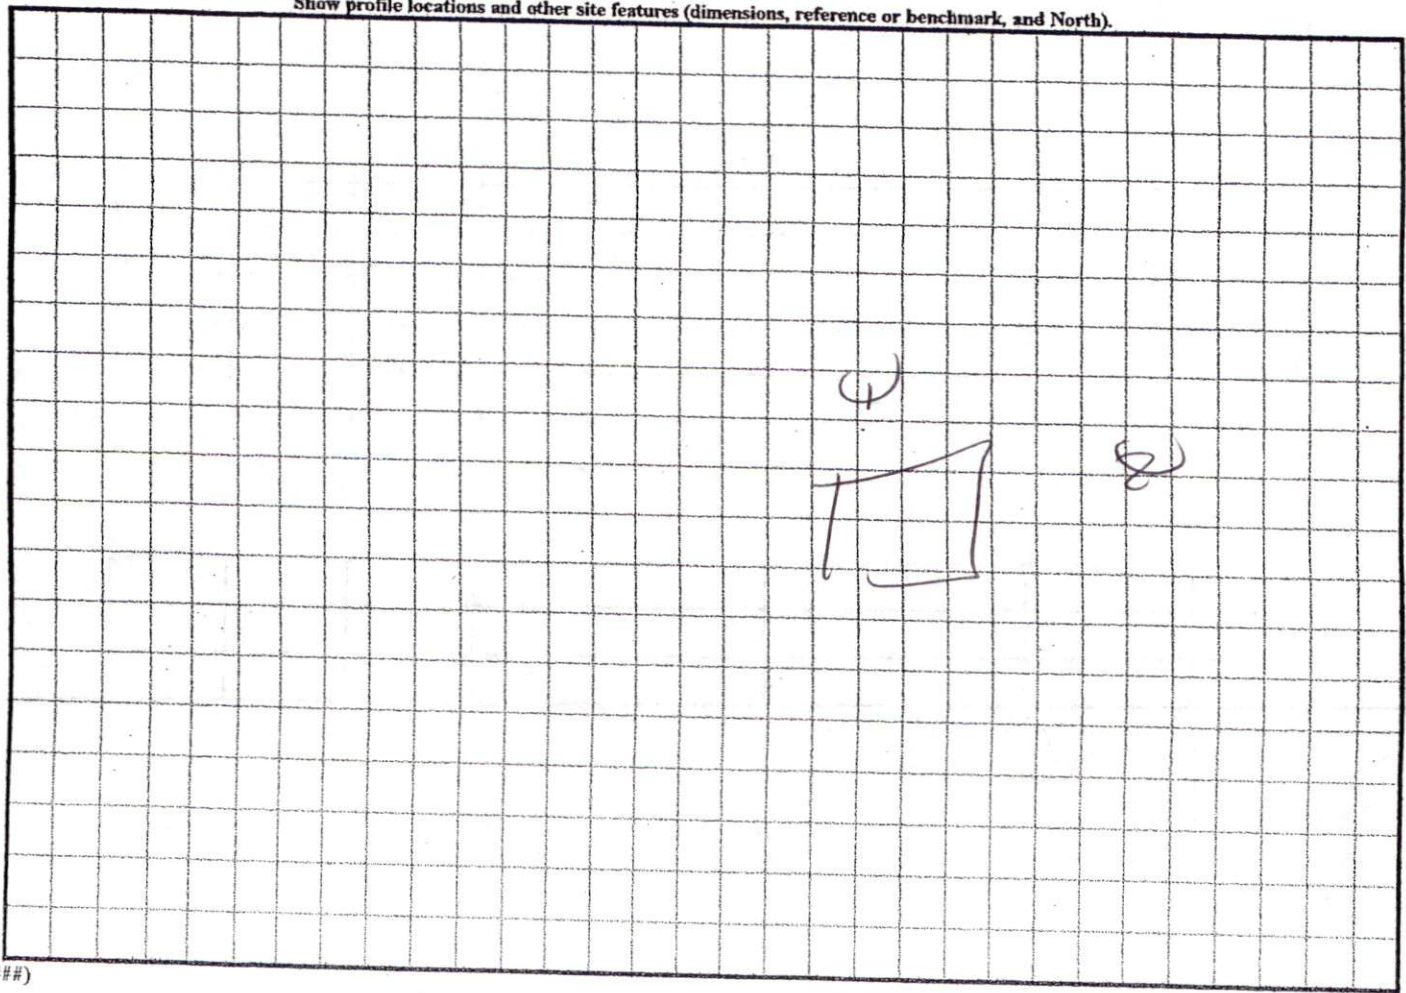



**HARNETT CO. PUBLIC UTILITIES**  
 PO BOX 1119  
 LILLINGTON, NC 27648

HARRY MATTHEWS  
 Deed Book 739  
 Page 887

Tract Surveyed Being the Remainder  
 Remainder of Those Tracts as  
 Listed in the Deed References.

**DEED REFERENCE:**

Deed Book 1084, Page 309  
 Deed Book 1184, Page 307

**LEGEND:**

- FIP..... Found Iron Pipe
- SIP..... Set Iron Pipe
- FCM..... Found Concrete Monument
- FPK..... Found P.K. Nail
- PKS..... Set P.K. Nail
- FRB..... Found Rebar
- SRB..... Set Rebar
- R/W..... Right of Way
- CL..... Centerline
- CP..... Computed Point
- FRRS..... Found Railroad Spike
- SRRS..... Set Railroad Spike
- AXF..... Found Axle
- FLK..... Found Lightwood Knot

HARRY MATTHEWS  
 Deed Book 739, Page 887

RONALD AVERY  
 Deed Book 1342, Page 230

I, ANDREW H. JOYNER, PROFESSIONAL LAND SURVEYOR NO. 2469, CERTIFY THAT THIS PLAT IS OF A SURVEY THAT CREATED A SUBDIVISION OF LAND WITHIN THE AREA OF A COUNTY OR MUNICIPALITY THAT HAS AN ORDINANCE THAT REGULATES PARCELS OF LAND.

*Andrew H. Joyner*  
 ANDREW H. JOYNER  
 PROFESSIONAL LAND SURVEYOR NO. 2469  
 1" = 100'

The Harnett County Planning Board hereby approves the final plat for the  
 Subdivision.

**FINAL PLAN APPROVAL**

DISTRICT RABO (USE SPD) Chairman/Vice-Chairman

#BEDROOMS 3

3/22/05  
 Date

PJR  
 Zoning Administrator

NORTH CAROLINA  
 HARNETT COUNTY

I, Andrew H. Joyner, a Professional Land Surveyor, certify that this plat was drawn under my supervision from (an actual survey made under my supervision) (deed description recorded in Book 1184, Page 307, etc.) (other), that the ratio of precision as calculated by latitude and departures is 1/10000+, that the boundaries not surveyed are shown as broken lines plotted from information found in Book 1184 Page 307, that this plot was prepared in accordance with G.S. 47-30 as amended. Witness my original signature, registration number, and seal this 27th day of Aug, A.D., 2003.



NORTH CAR  
 Cumberland  
 I, A  
 certify that A  
 me this day  
 hand and off

*Handwritten notes and signatures at the bottom of the page.*

