

HTE 05-5001 1751R

# IMPROVEMENT PERM.

21831

Be it ordained by the Harnett County Board of Health as follows: Section III, Item B. "No Person shall begin construction of any building at which a septic tank system is to be used for disposal of sewage without first obtaining a written permit from the Harnett County Health Department."

Name: (owner) Megan & Micah Acord  New Installation  Septic Tank  
Property Location: SR# 1203  Repairs  Nitrification Line

Subdivision Micah Acord Lot # 15B

Tax ID # \_\_\_\_\_ Quadrant # \_\_\_\_\_

Number of Bedrooms Proposed: 3 (36x24) Lot Size: .705 AC

Basement with Plumbing:  Garage:  MUST meet on-site Before Installing Septic system  
Water Supply:  Well  Public  Community

Distance From Well: 50 ft.

Following is the minimum specifications for sewage disposal system on above captioned property. Subject to final approval.

Type of system:  Conventional  Other Pump to 25% Reduction SYSTEM

Size of tank: Septic Tank: 1000 gallons Pump Tank: 1000 gallons

Subsurface Drainage Field No. of ditches 3 exact length of each ditch 50 ft. width of ditches 3 ft. depth of ditches 18-24 in.


French Drain Required: \_\_\_\_\_ Linear feet of 25% Reduction system

Date: 4-19-05

This permit is subject to revocation if site plans or intended use change.

Septic Area is 80x80' in corner shown

Signed: [Signature]  
Environmental Health Specialist

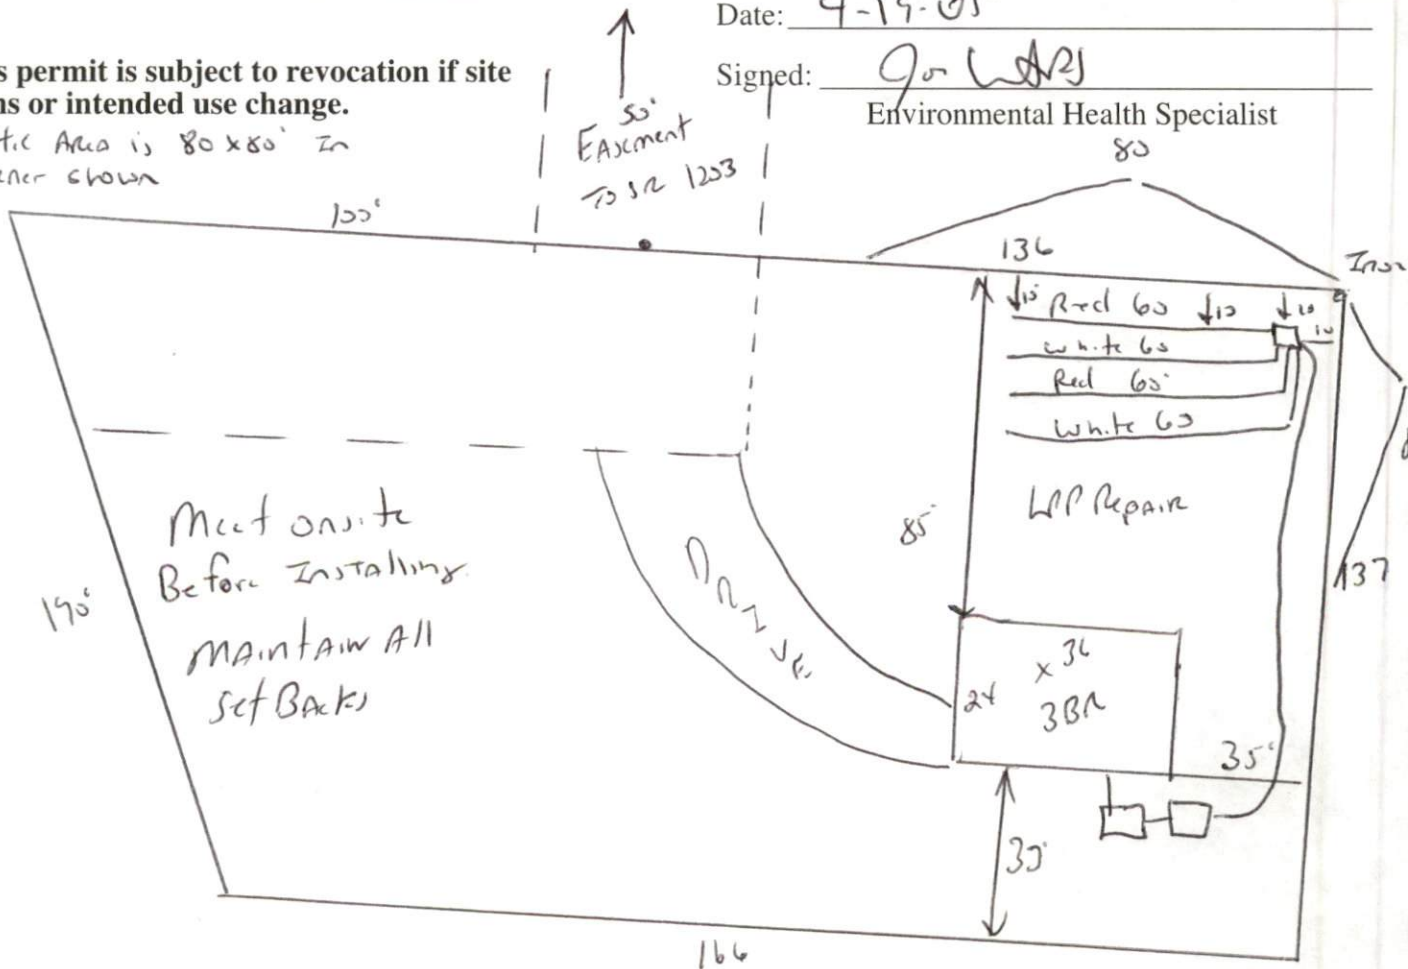

HARNETT COUNTY DEPARTMENT OF PUBLIC HEALTH  
AUTHORIZATION TO CONSTRUCT

Authorization is hereby given to construct a wastewater system to the specifications described by Harnett County Department of Public Health, Improvement Permit # 21831. This authorization shall be valid for a period not to exceed five (5) years from the date of issuance. *This authorization will be invalid if ownership, site plans, or intended use change.*

Megan & Micah Acord  
Name

Telephone #

Address

1203

Property Location SR#

Road Name

Micah Acord  
Subdivision

15B  
Lot #

3(36124)  
# Bedrooms Proposed

.705 ac  
Lot Size

**TYPE OF SYSTEM**

- New Installation [ ] Repair
- Septic Tank
- Nitrification Lines
- [ ] Conventional
- Other Pump to 25% Reduction SYSTEM
- [ ] Basement [ ] With Plumbing [ ] Without Plumbing

Water Supply: [ ] Well  Public Water Supply Minimum Well Setback: 50 Ft.

Septic Tank 1000 gal Pump Chamber 100 gal

**NITRIFICATION FIELD SPECIFICATIONS**

Number of fields 1 # of lines per field 3 Length of lines 50 Ft.

Width of ditches 3 ft. Depth of ditches 18.24 inches of 25% Reduction SYSTEM

French Drain: Linear feet required \_\_\_\_\_ Depth of gravel \_\_\_\_\_

No wastewater system shall be covered or placed into use by any person until an inspection by the Harnett County Health Department has determined that the system has been installed according to the conditions of the Improvement Permit and that a valid Operations Permit has been issued.

Joe West RS  
Signature of Authorized Agent for Harnett County

4-19-05  
Date