

Initial Application Date: 3/30/05 Application # 0550011766
250 Mamie Ferguson
 COUNTY OF HARNETT LAND USE APPLICATION 887767

Central Permitting 102 E. Front Street, Lillington, NC 27546 Phone: (910) 893-4759 Fax: (910) 893-2793

LANDOWNER: Mike Ray Mailing Address: 3417 Spring Hill Ch Rd
 City: Lillington State: N.C Zip: 27546 Phone #: 499 8382

APPLICANT: Mike Ray Mailing Address: 3417 Spring Hill Ch Rd
 City: Lillington State: NC Zip: 27546 Phone #: 499 8382

PROPERTY LOCATION: SR #: 1291 SR Name: Old US 421
 Parcel: 130630002931 PIN: 0630-104-2700.000
 Zoning: RA30 Subdivision: Mamie Bell Ridge Lot #: 30 Lot Size: .86
 Flood Plain: X Panel: 80 Watershed: na Deed Book/Page: 1513/921 Plat Book/Page: 2003/1139

If located with a Watershed indicate the % of Imperious Surface: _____
 SPECIFIC DIRECTIONS TO THE PROPERTY FROM LILLINGTON:
From Lillington take old 421 North subdivision is 2 1/2 mile on Right

PROPOSED USE:

- Sg. Family Dwelling (Size 50 x 70 # of Bedrooms 3 # Baths 2 Basement (w/wo bath) _____ Garage Deck
- Multi-Family Dwelling No. Units _____ No. Bedrooms/Unit _____
- Manufactured Home (Size _____ x _____) # of Bedrooms _____ Garage _____ Deck _____

Included


- Comments: _____
- Number of persons per household Spec
 - Business Sq. Ft. Retail Space _____ Type _____
 - Industry Sq. Ft. _____ Type _____
 - Home Occupation (Size _____ x _____) # Rooms _____ Use _____
 - Accessory Building (Size _____ x _____) Use _____
 - Addition to Existing Building (Size _____ x _____) Use _____
 - Other _____

Water Supply: County Well (No. dwellings _____) Other _____
 Sewage Supply: New Septic Tank Existing Septic Tank County Sewer Other _____
 Erosion & Sedimentation Control Plan Required? YES NO SFD
 Structures on this tract of land: Single family dwellings 1 prop sfd Manufactured homes _____ Other (specify) _____
 Property owner of this tract of land own land that contains a manufactured home w/in five hundred feet (500') of tract listed above? YES NO

Required Property Line Setbacks:	Minimum	Actual	Minimum	Actual
Front	<u>35</u>	<u>40'</u>	Rear	<u>25</u> <u>252'</u>
Side	<u>10</u>	<u>12'</u>	Corner	<u>—</u> <u>—</u>
Nearest Building	<u>10</u>	<u>—</u>		

If permits are granted I agree to conform to all ordinances and the laws of the State of North Carolina regulating such work and the specifications or plans submitted. I hereby swear that the foregoing statements are accurate and correct to the best of my knowledge.


Signature of Owner or Owner's Agent _____ Date 3/29/05

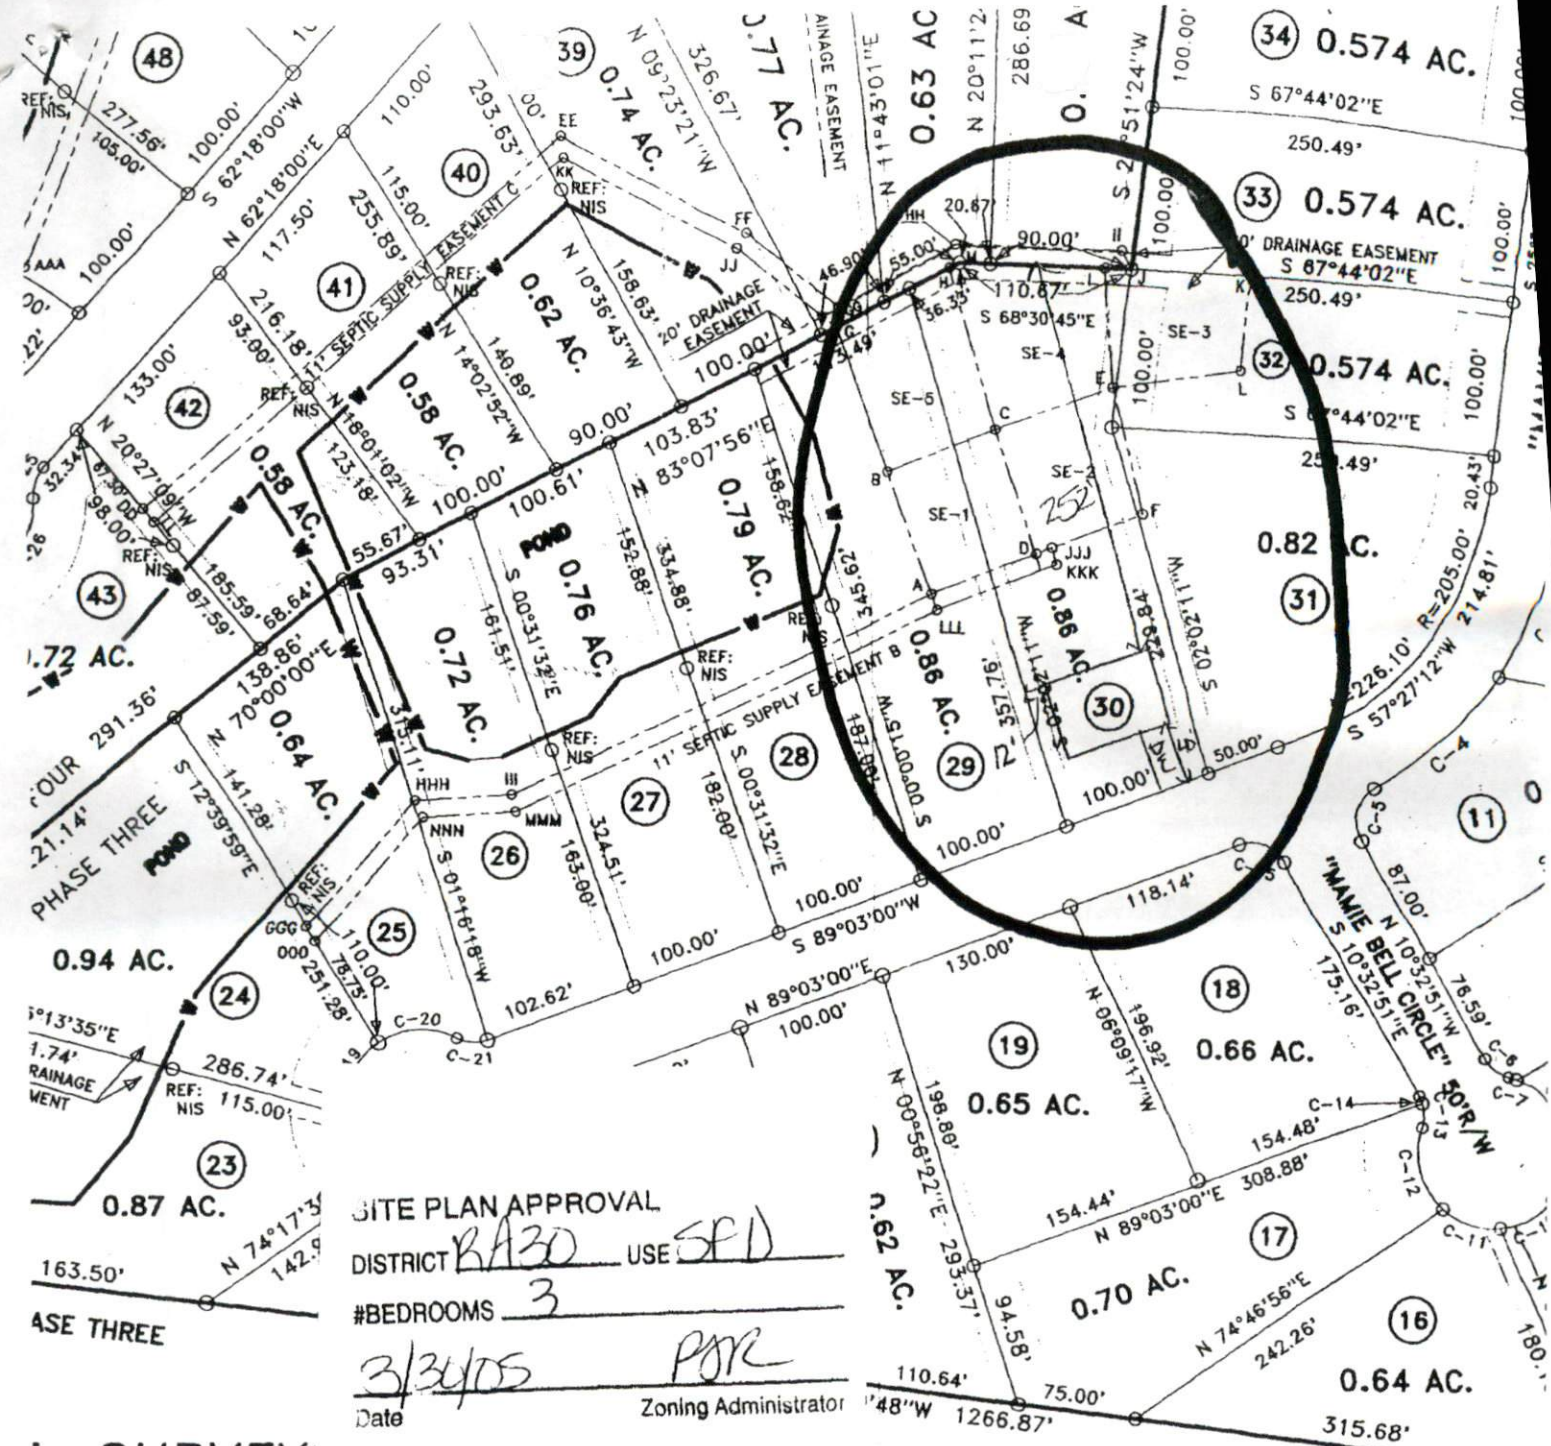

SITE PLAN APPROVAL
 DISTRICT RA30 USE SFD
 #BEDROOMS 3
3/31/05 POK
 Date Zoning Administrator

SURVEY

LILLINGTON N.C. 275

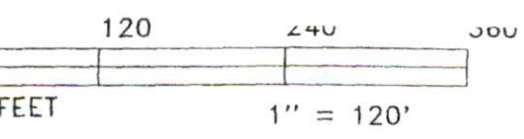

- LINE EASEMENT C
68°36'18"E 355.84'
- LINE EE - FF = S 42°52'19"E 135.19'
 - LINE FF - GG = S 33°28'27"E 76.36'
 - LINE GG - HH = N 83°07'56"E 86.88'
 - LINE HH - II = S 68°30'18"E 106.71'
 - LINE II - J = S 10°57'33"E 12.41'
 - LINE J - M = N 68°30'45"W 110.67'
 - LINE M - G = S 83°07'56"W 90.86'
 - LINE G - JJ = N 33°28'27"W 82.25'
 - LINE JJ - KK = N 42°52'19"W 127.40'
 - LINE KK - LL = S 68°36'18"W 348.52'
 - LINE LL - DD = N 20°27'09"W 11.00'

1=120

RA30 1=120