


COMMENTS: _____


<u>LANDSCAPE POSITIONS</u>	<u>GROUP</u>	<u>TEXTURES</u>	<u>.1955 LTAR</u>	<u>CONSISTENCE MOIST</u>	<u>WET</u>
R-RIDGE	I	S-SAND	1.2 - 0.8	VFR-VERY FRIABLE	NS-NON-STICKY
S-SHOULDER SLOPE		LS-LOAMY SAND			
L-LINEAR SLOPE	II	SL-SANDY LOAM	0.8 - 0.6	FR-FRIABLE	SS-SLIGHTLY STICKY
FS-FOOT SLOPE		L-LOAM		FI-FIRM	S-STICKY
N-NOSE SLOPE				VFI-VERY FIRM	VS-VERY STICKY
H-HEAD SLOPE	III	SI-SILT-	0.6 - 0.3	EFI-EXTREMELY FIRM	NP-NON-PLASTIC
CC-CONCLAVE SLOPE		SIL-SILT LOAM			SP-SLIGHTLY STICKY
CV-CONVEX SLOPE		CL-CLAY LOAM			P-PLASTIC
T-TERRACE		SCL-SANDY CLAY LOAM			VP-VERY PLASTIC
FP-FLOOD PLAN	IV	SIC-SILTY CLAY	0.4 - 0.1		
		C-CLAY			
		SC-SANDY CLAY			

STRUCTURE
 SG-SINGLE GRAIN
 M-MASSIVE
 CR-CRUMB
 GR-GRANULAR
 SBK-SUBANGULAR BLOCKY
 ABK-ANGULAR BLOCKY
 PL-PLATY
 PR-PRISMATIC

MINERALOGY
 SLIGHTLY EXPANSIVE
 EXPANSIVE

Show profile locations and other site features (dimensions, reference or benchmark, and North).

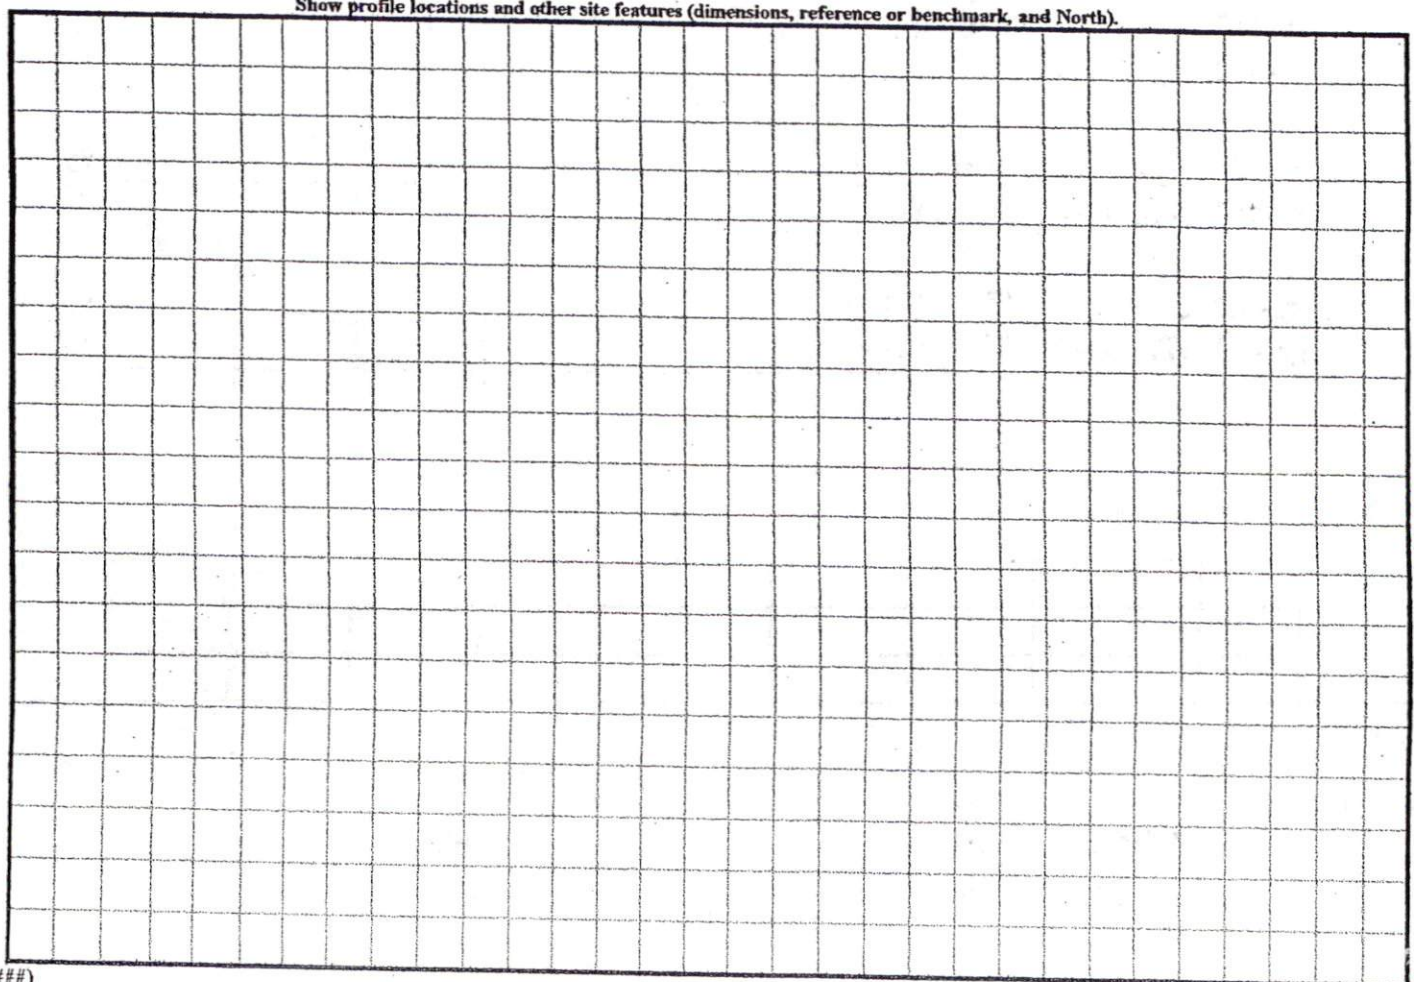

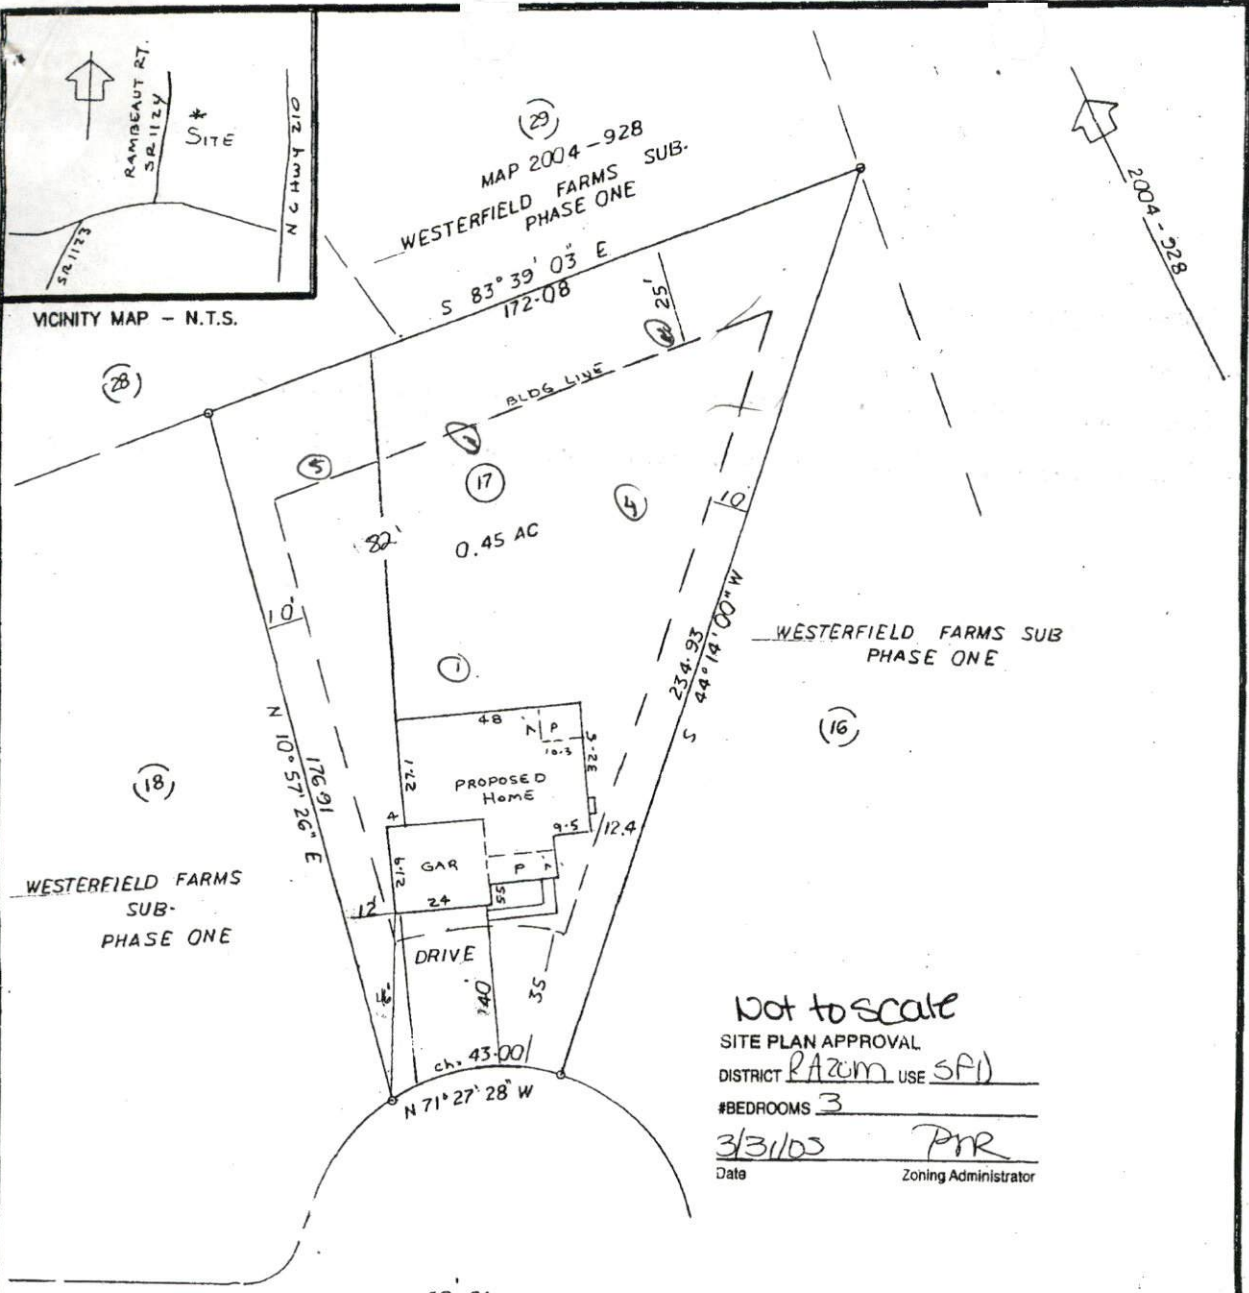

Not to scale
 SITE PLAN APPROVAL
 DISTRICT RAZUM USE SF1
 #BEDROOMS 3
3/3/05 PNR
 Date Zoning Administrator

SHELBY STREET

PLOT PLAN 03-31-05

OWNER: SHOWCASE CONSTRUCTION CO.


SUBDIVISION: WESTERFIELD FARMS PHASE ONE

MAP 2004-928 DEED BOOK _____ PAGE _____

DATE SURVEYED _____
 HOUSE NUMBER _____

TOWNSHIP: SPRING LAKE HARNETT COUNTY NORTH CAROLINA

ANDERSON CREEK SCALE: 1" = 30'

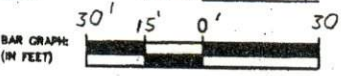

Preliminary Plat
 not for recordation,
 conveyances, or sales.

CONTRACTORS RESPONSIBILITY
 TO COMPLY WITH ZONING AND
 RESTRICTIVE COVENANTS.

LEGEND:	A = ACTUAL	CLF = CHAIN LINK FENCE
AC = ACRES - (by coordinate computation)	F = FIELD BOUNDARY & MEASUREMENT	GAR = GARAGE
CD = CURVED	INT = INTERSECTION	L = LENGTH OF CURVE
CONC = CONCRETE	HTS = HEIGHTS	HTS = NOT TO SCALE
CP = CORNER POINT	ONE = OVERHEAD ELECTRIC LINE	P = PLAT
DW PG = DEED BOOK AND PAGE	PAT = PLAT BOOK & PAGE	PS PG = PLAT BOOK & PAGE
EAN = EAST	PL = PLAT	R/W = RIGHT OF WAY
EAN = EXISTING ANGLE SHOWN	PL = PLAT	S = SECTION
EAN = EXISTING ANGLE	PL = PLAT	SP = SQUARE FEET
EP = EXISTING POLE	PL = PLAT	SP = SET FROM PPS
ES = EXISTING SIGN STAKE	PL = PLAT	SP = SET FROM R/S
EL = ELEVATION	PL = PLAT	SPN = SET FROM NAL
ELS = EXISTING LIGHTWOOD STATE	PL = PLAT	STO = STORAGE
ESNG = EXISTING SHELBY STATE	PL = PLAT	V = VENT
ES = EXISTING SIGN	PL = PLAT	WV = WOOD PRIVACY FENCE
EPN = EXISTING T&E NAL	PL = PLAT	
LAN = LANDMARK	PL = PLAT	

- SITE VISITED ON 5/2
- 1 HOLE DUG
- EIA FLAGS FROM BOTH NEIGHBORING LOTS RAN OVER THIS LOT
- WILL RETURN W/ EIAS WHO PERMITTED LOTS 16 & 18 TO FIND OUT WHY