

HTE 05-50011880

IMPROVEMENT PERMIT

21849

Be it ordained by the Harnett County Board of Health as follows: Section III, Item B. "No Person shall begin construction of any building at which a septic tank system is to be used for disposal of sewage without first obtaining a written permit from the Harnett County Health Department."

Name: (owner) Steve Jernigan - S&K Homes
Property Location: SR# 1115
New Installation, Septic Tank, Repairs, Nitrification Line

Subdivision Crestview Lot # 173

Tax ID # Quadrant #

Number of Bedrooms Proposed: 3 (54x45) Lot Size: 87 AC

Basement with Plumbing: Garage: X

Water Supply: Well, Public, Community

Distance From Well: 50 ft.

Following is the minimum specifications for sewage disposal system on above captioned property. Subject to final approval.

Type of system: Conventional, Other 25% Reduction SYSTEM

Size of tank: Septic Tank: 1000 gallons Pump Tank: gallons


Subsurface Drainage Field: No. of ditches 1, exact length of each ditch 300 ft., width of ditches 3 ft., depth of ditches 18 in.

French Drain Required: Linear feet 25% Reduction SYSTEM

Date: 5-4-05

This permit is subject to revocation if site plans or intended use change.

Signed: J. W. ... Environmental Health Specialist

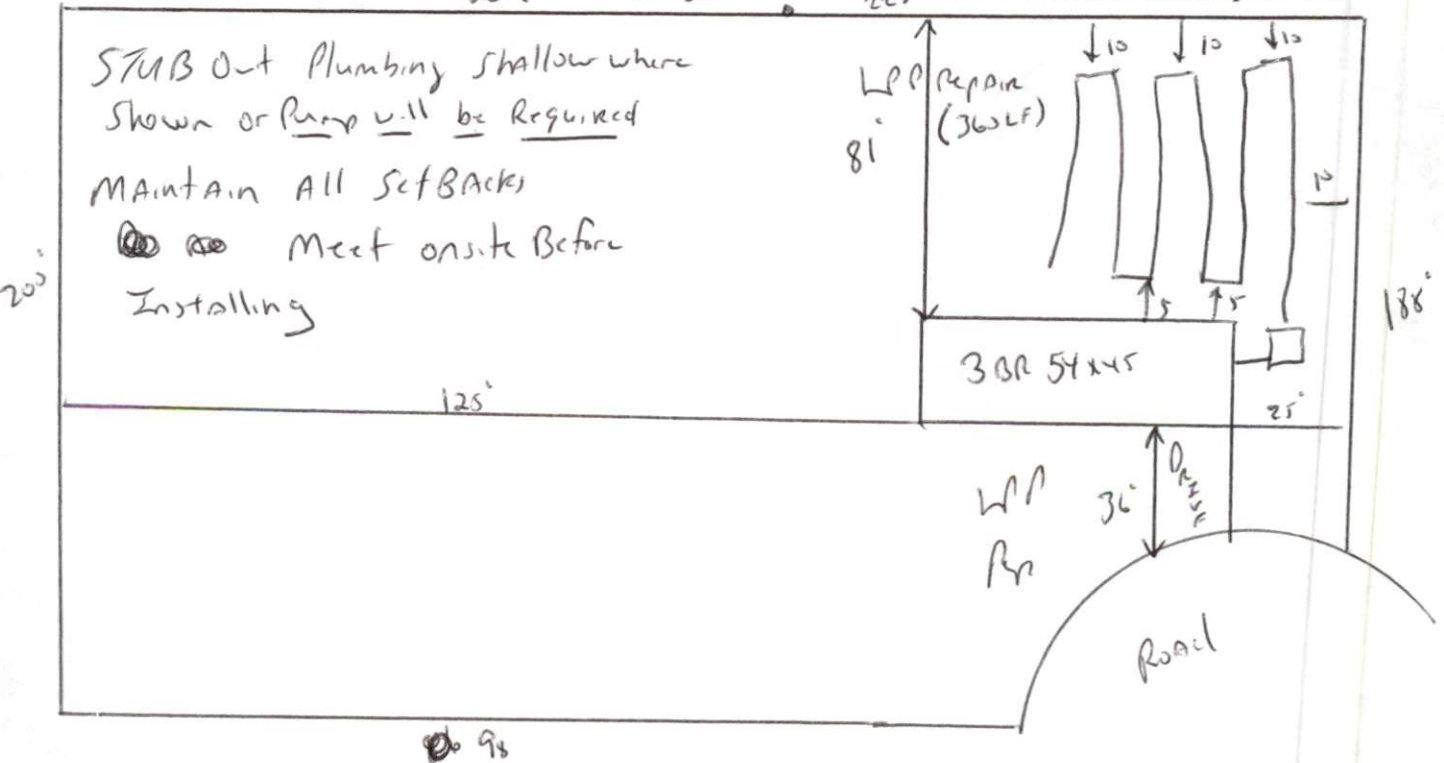

DEPARTMENT OF PUBLIC HEALTH AUTHORIZATION TO CONSTRUCT

Authorization is hereby given to construct a wastewater system to the specifications described by Harnett County Department of Public Health, Improvement Permit # 2847. This authorization shall be valid for a period not to exceed five (5) years from the date of issuance. *This authorization will be invalid if ownership, site plans, or intended use change.*

Steve Jernigan S9K Homes

Name

Telephone #

Address

1115

Property Location SR#

Road Name

Creston

173

3 (54x45)

.87 m

Subdivision

Lot #

Bedrooms Proposed

Lot Size

TYPE OF SYSTEM

- New Installation Repair Septic Tank Nitrification Lines
 Conventional Other 25% Reduction System
 Basement With Plumbing Without Plumbing

Water Supply: Well Public Water Supply Minimum Well Setback: 50 Ft.

Septic Tank 1000 gal Pump Chamber _____ gal

NITRIFICATION FIELD SPECIFICATIONS

Number of fields 1 # of lines per field 1 Length of lines 300 Ft.
Width of ditches 3 ft. Depth of ditches 14 inches of 25% Reduction System
French Drain: Linear feet required _____ Depth of gravel _____

No wastewater system shall be covered or placed into use by any person until an inspection by the Harnett County Health Department has determined that the system has been installed according to the conditions of the Improvement Permit and that a valid Operations Permit has been issued.

Joe West RS

Signature of Authorized Agent for Harnett County

5-4-01

Date