

HTE # 05-50012184

RNETT COUNTY HEALTH DEPARTMENT  
ENVIRONMENTAL HEALTH SECTION

18049

# OPERATIONS PERMIT

Name: (owner) Caviness  New Installation  Septic Tank  Repair

Property Location: SR# 1125  Nitrification Line  Expansion  
Subdivision Forest Oaks Lot # 5 Tax ID # \_\_\_\_\_ Quadrant # \_\_\_\_\_

Contractor: D.L. Carter Registration # \_\_\_\_\_

Basement with Plumbing:  Garage:

Water Supply:  Well  Public  Community  
Distance From Well: \_\_\_\_\_ ft.

Following are the specifications for the sewage disposal system on above captioned property.


Type of system:  Conventional  Other Tire Chips

Size of tank: Septic Tank: 1000 gallons Pump Tank: \_\_\_\_\_ gallons

Subsurface Drainage Field No. of ditches 2 exact length of each ditch 120 ft. width of ditches 3 ft. depth of ditches 1800 in.

French Drain Required: \_\_\_\_\_ Linear feet Date: 11-3-05

PERMIT NO. 22680 Inspected by: [Signature]

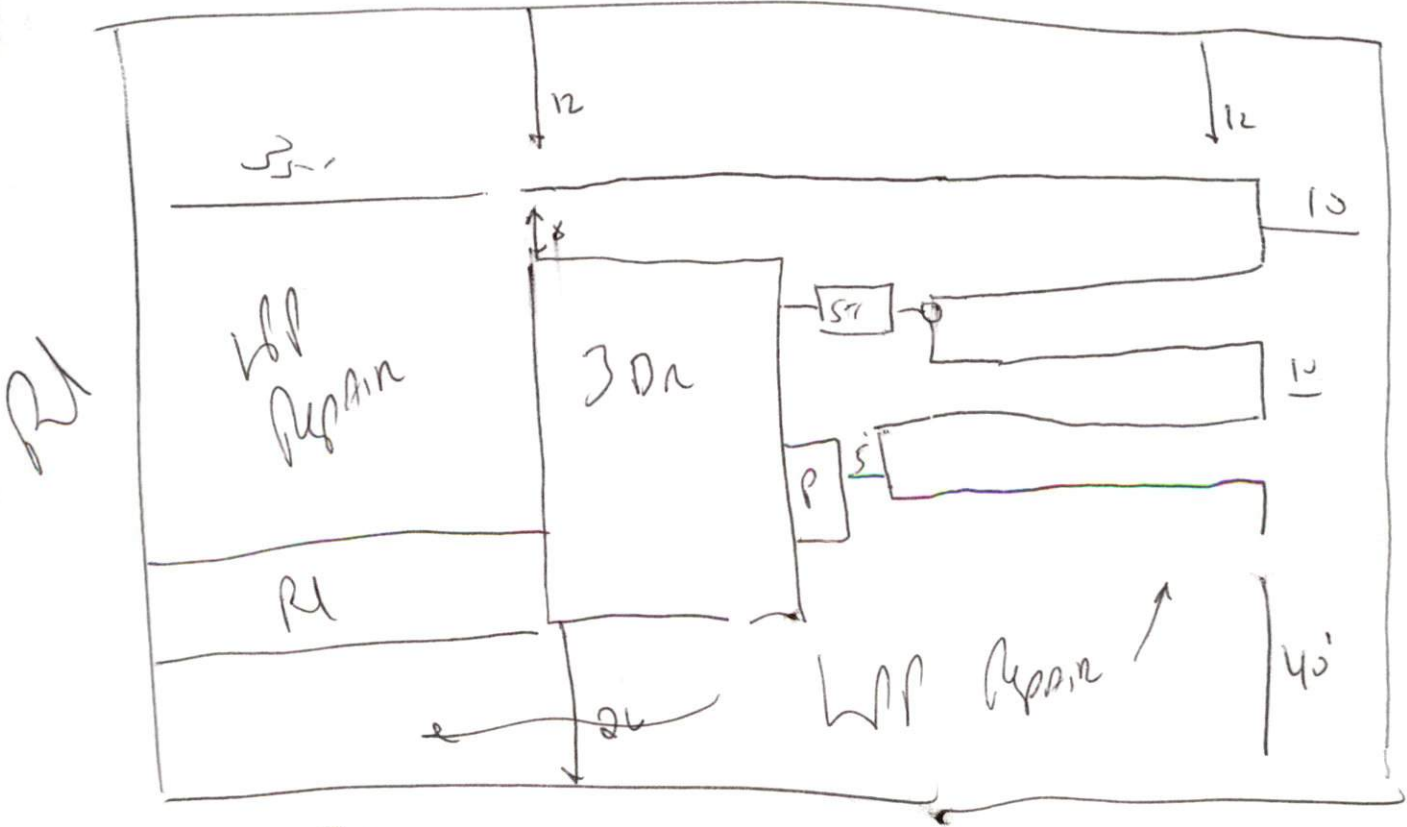

SB-1000 57B-833