

**SOIL/SITE EVALUATION
 for ON-SITE WASTEWATER SYSTEM**

Owner: **OT-500 12232**

Applicant:

Date Evaluated:

6-24-05

Address:

Property Size:

Proposed Facility:

Design Flow (.1949): **360**

Property Recorded:

Location of Site:

Water Supply:

Public Individual Well Spring Other

Evaluation Method:

Auger Boring Pit Cut

Type of Wastewater:

Sewage Industrial Process Mixed

P R O F I L E #	.1940 Landscape Position/ Slope%	Horizon Depth (IN.)	SOIL MORPHOLOGY .1941		OTHER PROFILE FACTORS				Profile Class & LTAR
			.1941 Structure/ Texture	.1941 Consistence Mineralogy	.1942 Soil Wetness/ Color	.1943 Soil Depth (IN.)	.1956 Sapro Class	.1944 Restr Horiz	
		0-18	GR SL	VFR SE					
		8-48	SDH SL	FR SE		48			.5
		0-18	GR SL	VFR SE					
		8-48	SDH SL	FR SE		48			.5
		0-48	GR SL	VFR SE		48			.6
		0-26	GR SL	VFR SE					
		26-48	SDH SL	FR SE		48			.5
		0-18	GR SL	VFR SE					
		18-48	SDH SL	FR SE		48			.5
		0-18	GR SL	VFR SE					
		18-48	SDH SL	FR SE		48			.5

Description	Initial System	Repair System
Available Space (.1945)	<input checked="" type="checkbox"/>	<input checked="" type="checkbox"/>
System Type(s)	GRAVEL	LEP
Site LTAR	.5	.25

Other Factors (.1946): _____
 Site Classification (.1948): **P1**
 Evaluated By: **[Signature]**
 Others Present: **[Signature] T. Brown**

1224 18-24 290LF


COMMENTS: _____

<u>LANDSCAPE POSITIONS</u>	<u>GROUP</u>	<u>TEXTURES</u>	<u>.1955 LTAR</u>	<u>CONSISTENCE MOIST</u>	<u>WET</u>
R-RIDGE	I	S-SAND	1.2 - 0.8	VFR-VERY FRIABLE	NS-NON-STICKY
S-SHOULDER SLOPE		LS-LOAMY SAND		FR-FRIABLE	SS-SLIGHTLY STICKY
L-LINEAR SLOPE	II	SL-SANDY LOAM	0.8 - 0.6	FI-FIRM	S-STICKY
FS-FOOT SLOPE		L-LOAM		VFI-VERY FIRM	VS-VERY STICKY
N-NOSE SLOPE	III	SI-SILT-	0.6 - 0.3	EFI-EXTREMELY FIRM	NP-NON-PLASTIC
H-HEAD SLOPE		SIL-SILT LOAM			SP-SLIGHTLY STICKY
CC-CONCLAVE SLOPE		CL-CLAY LOAM			P-PLASTIC
CV-CONVEX SLOPE		SCL-SANDY CLAY LOAM			VP-VERY PLASTIC
T-TERRACE	IV	SIC-SILTY CLAY	0.4 - 0.1		
FP-FLOOD PLAN		C-CLAY			
		SC-SANDY CLAY			

STRUCTURE
 SG-SINGLE GRAIN
 M-MASSIVE
 CR-CRUMB
 GR-GRANULAR
 SBK-SUBANGULAR BLOCKY
 ABK-ANGULAR BLOCKY
 PL-PLATY
 PR-PRISMATIC

MINERALOGY
 SLIGHTLY EXPANSIVE
 EXPANSIVE

Show profile locations and other site features (dimensions, reference or benchmark, and North).

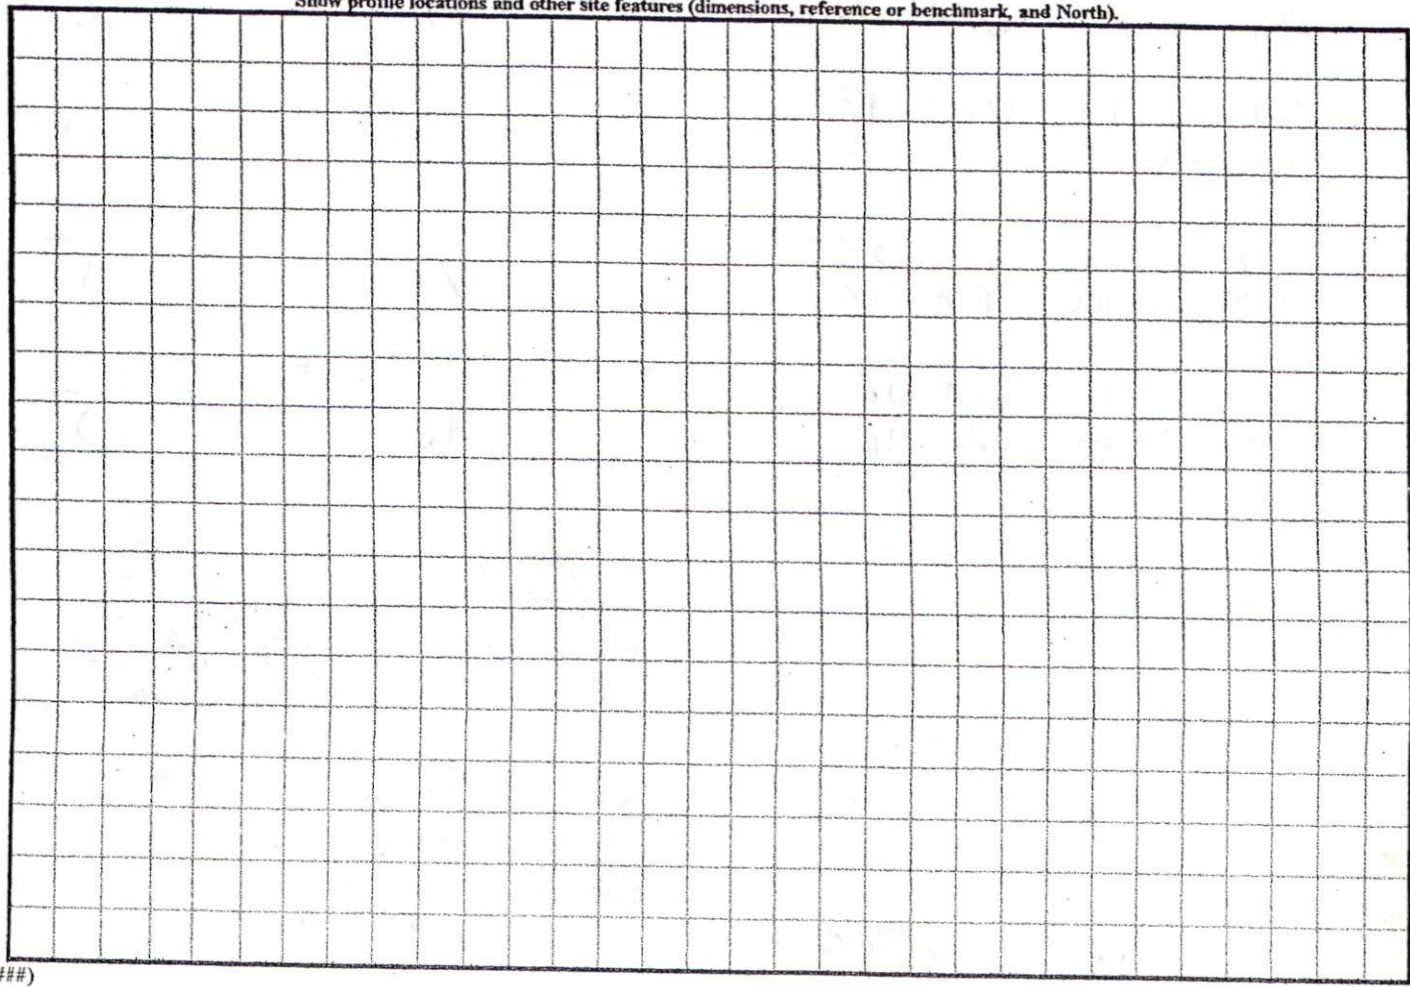


George L. Lott

Professional Land Surveyor




126 Rowland Circle, Fayetteville, N.C. 28301
910) 488-8659 494-2178 WWW.georgelott.com

165

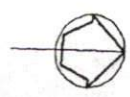

Fern Creek Drive 50' R/W

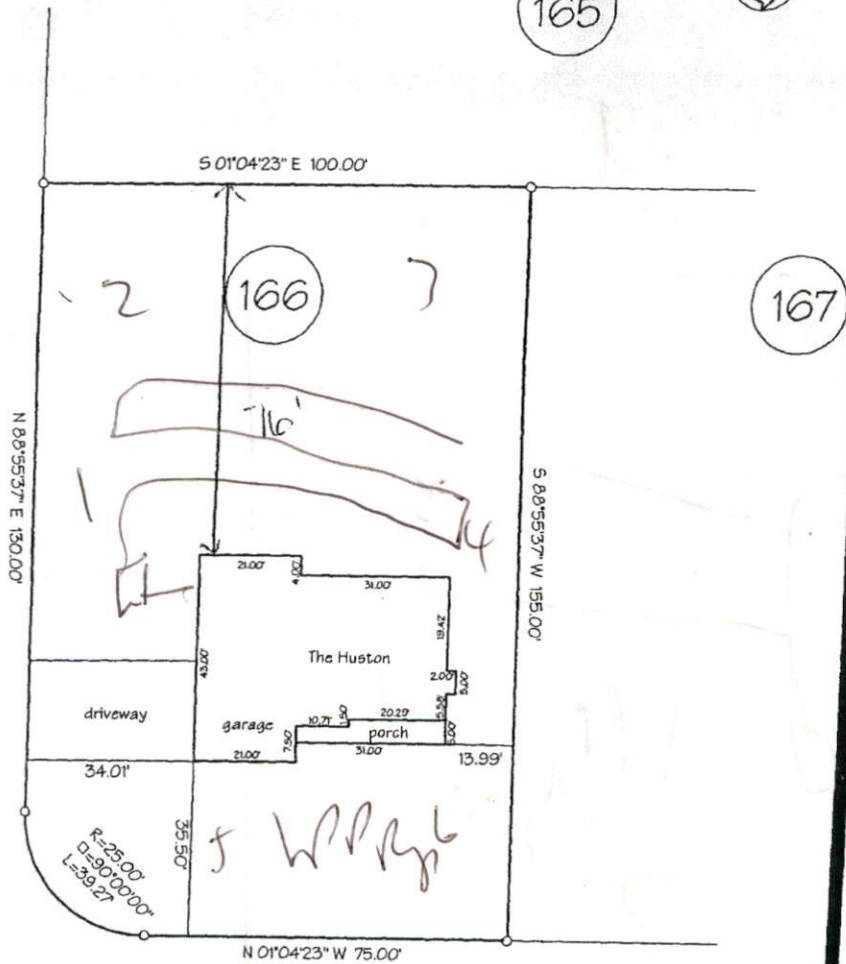

SITE PLAN APPROVAL

DISTRICT RA20R USE SFD

BEDROOMS 3


5/26/05 PLR

Zoning Administrator


Crystal Spring Drive 50' R/W

plot plan

Regency Construction
Crestview Estates, Phase 4
Harnett County North Carolina
Scale 1" = 30' May 2005

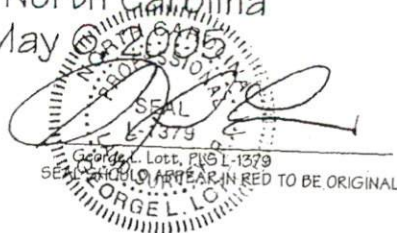


PRELIMINARY
NOT FOR RECORDATION,
CONVEYANCES, OR SALES.

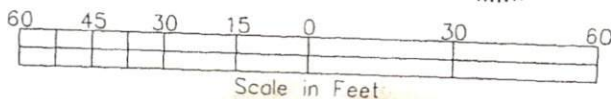

12231

165

M

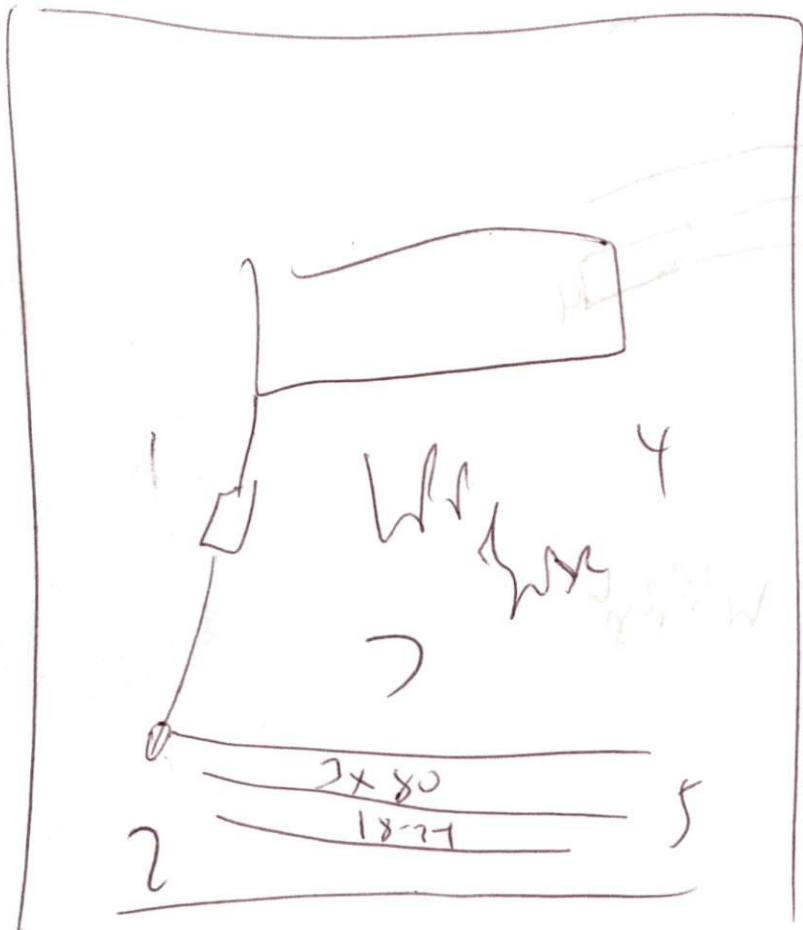

ORIGINAL
12.4x 50x12